



THIS WORK WAS PREPARED BY ME OR UNDER MY SUPERVISION AND I AM A LICENSED PROFESSIONAL ARCHITECT. THIS WORK WAS PREPARED BY ME OR UNDER MY SUPERVISION AND I AM A LICENSED PROFESSIONAL ARCHITECT.



Hookena Beach Park Pavilion
 Legal Owner: County of Hawaii
 Kapi'olani Park
 1000 Kapi'olani Blvd, Honolulu, HI 96815
 Phone: (808) 944-1234
 Fax: (808) 944-1234

levellyn
 Architecture Design & Drafting
 1000 Kapi'olani Blvd, Honolulu, HI 96815
 Phone: (808) 944-1234
 Fax: (808) 944-1234

A-1
 SHEET
 PROJECT: HOOKENA BEACH PAVILION
 DRAWING NO: 2012-01-113
 DATE: MAR 15, 2012

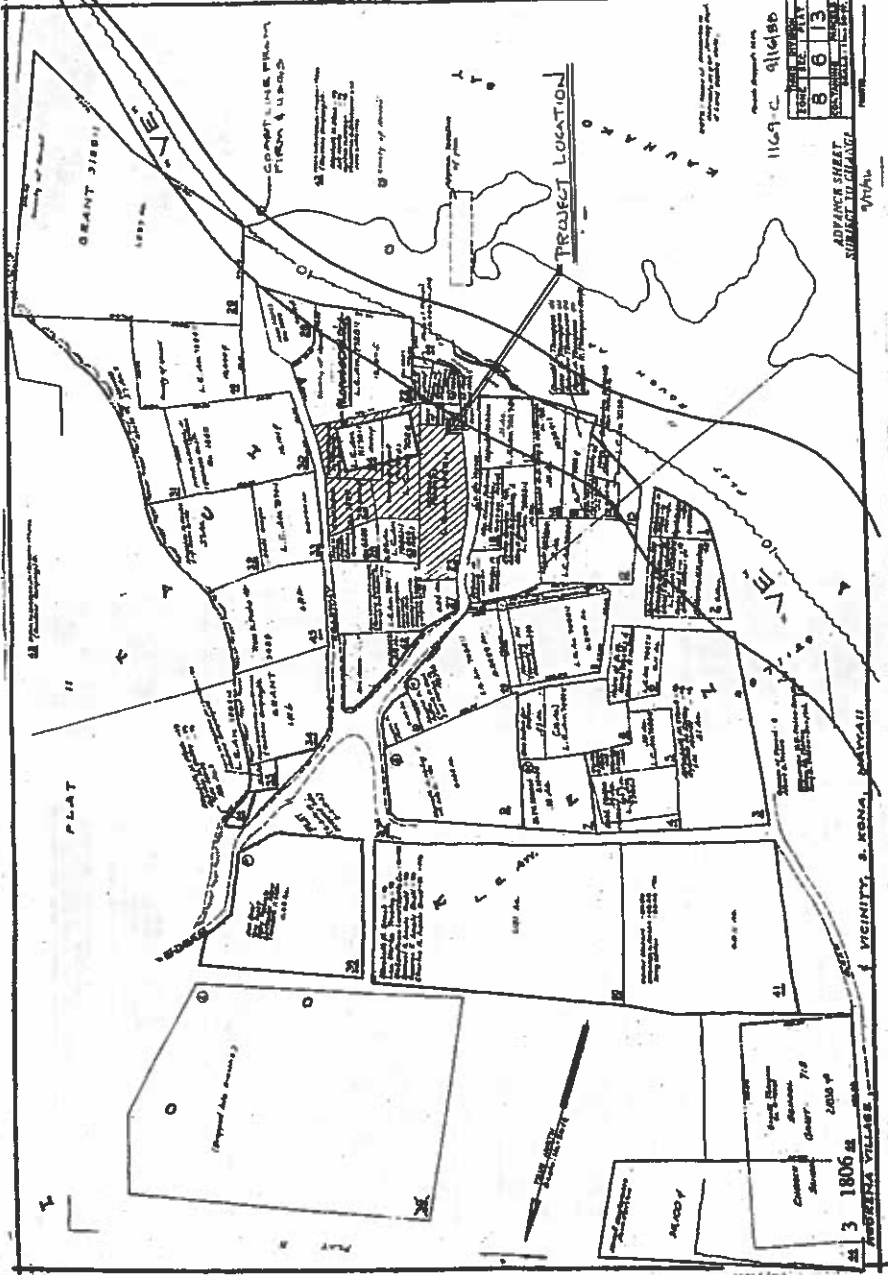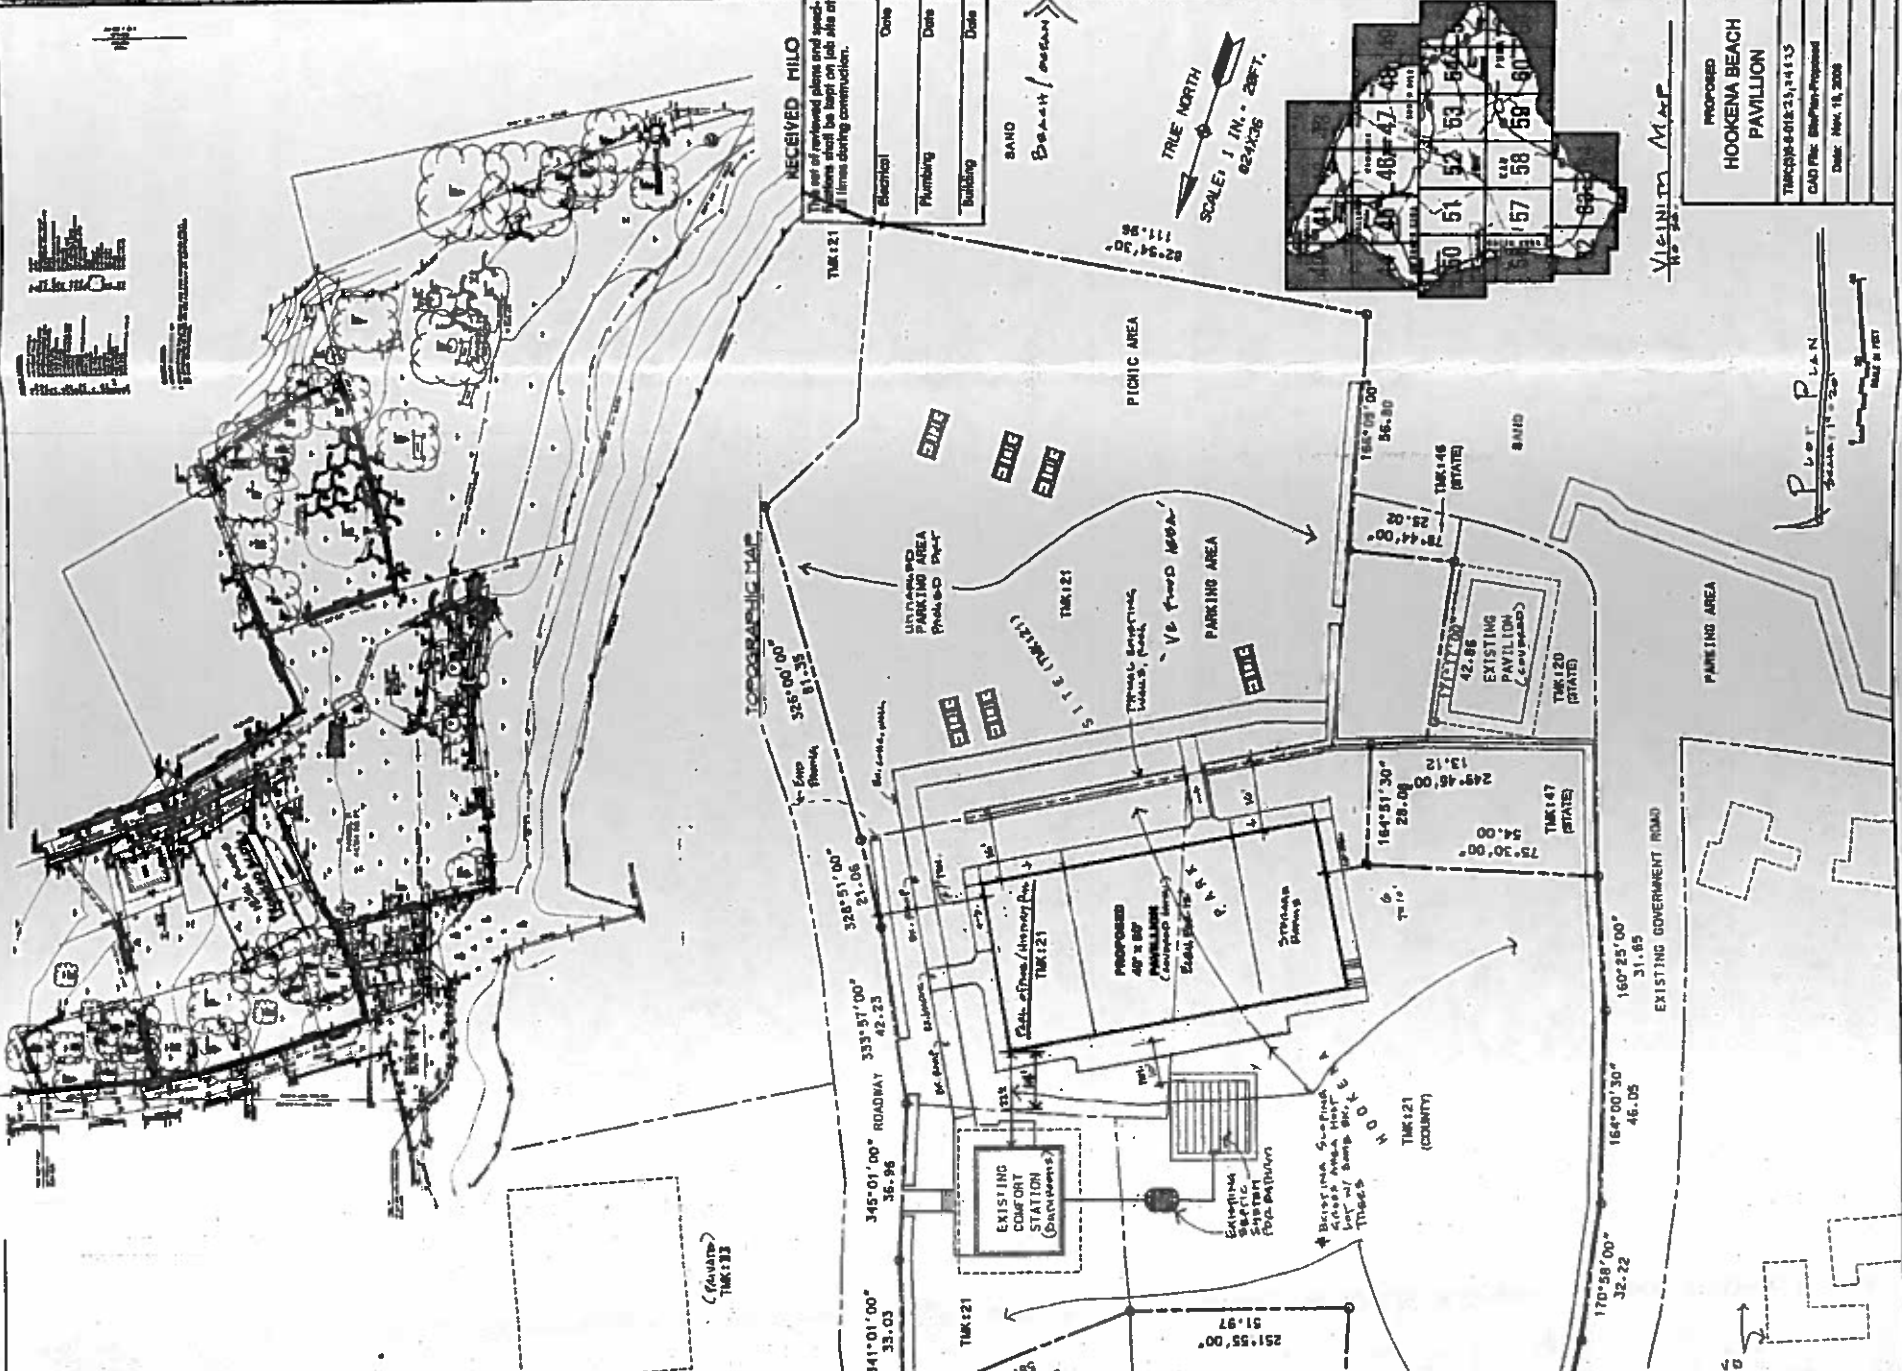

ADVANCE SHEET SUBMITTAL SHEET

1169-C	01/14/12
8	6
13	




SHEET INDEX

A1	Plot Plan, Location Map
A2	Foundation, Notes, Dr./Wind, etc.
A3	Elevations, Roof Plan
A4	Section Cuts, Details
A5	Foundation, Roof Framing

RECEIVED MILO

Blotting	Date

TRUE NORTH
 SCALE: 1 IN. = 20 FT.
 SAND Beach / Ocean

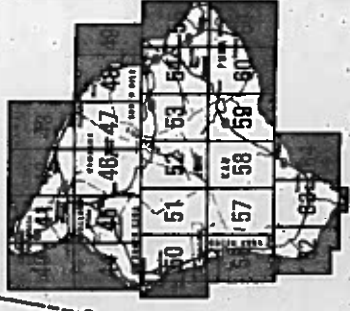

PROPOSED
 HOOKENA BEACH
 PAVILION
 TMS-08-01234567
 CAD File: HOOKENA-Proposed
 Date: MAR 15, 2012

Plot Plan