

EXHIBIT B



Project Number:	15-330
Scale:	1/8" = 1'-0"
City:	RI
Case:	10-20-17
Notes:	10-31-18 site parking/drive

1250-004 - Hokuli'a Shoreline Park Restrooms

This work was prepared by me or under my supervision and construction of this project will be under my observation (as defined by Hawaii Administrative Rules, Title 16, Chapter 115)

Roger Lundstrom, project architect
Tinguely Development, Inc.
License exp-04 April 30, 2018


TINGUELY DEVELOPMENT, INC.

PO Box 9013
Kailua Kona, HI
96745-9013
Tel: 808-329-8775
Fax: 808-329-8776
www.TinguelyDevelopment.com



SITE LAYOUT AND UTILITIES PLAN

SCALE: 1"=20'

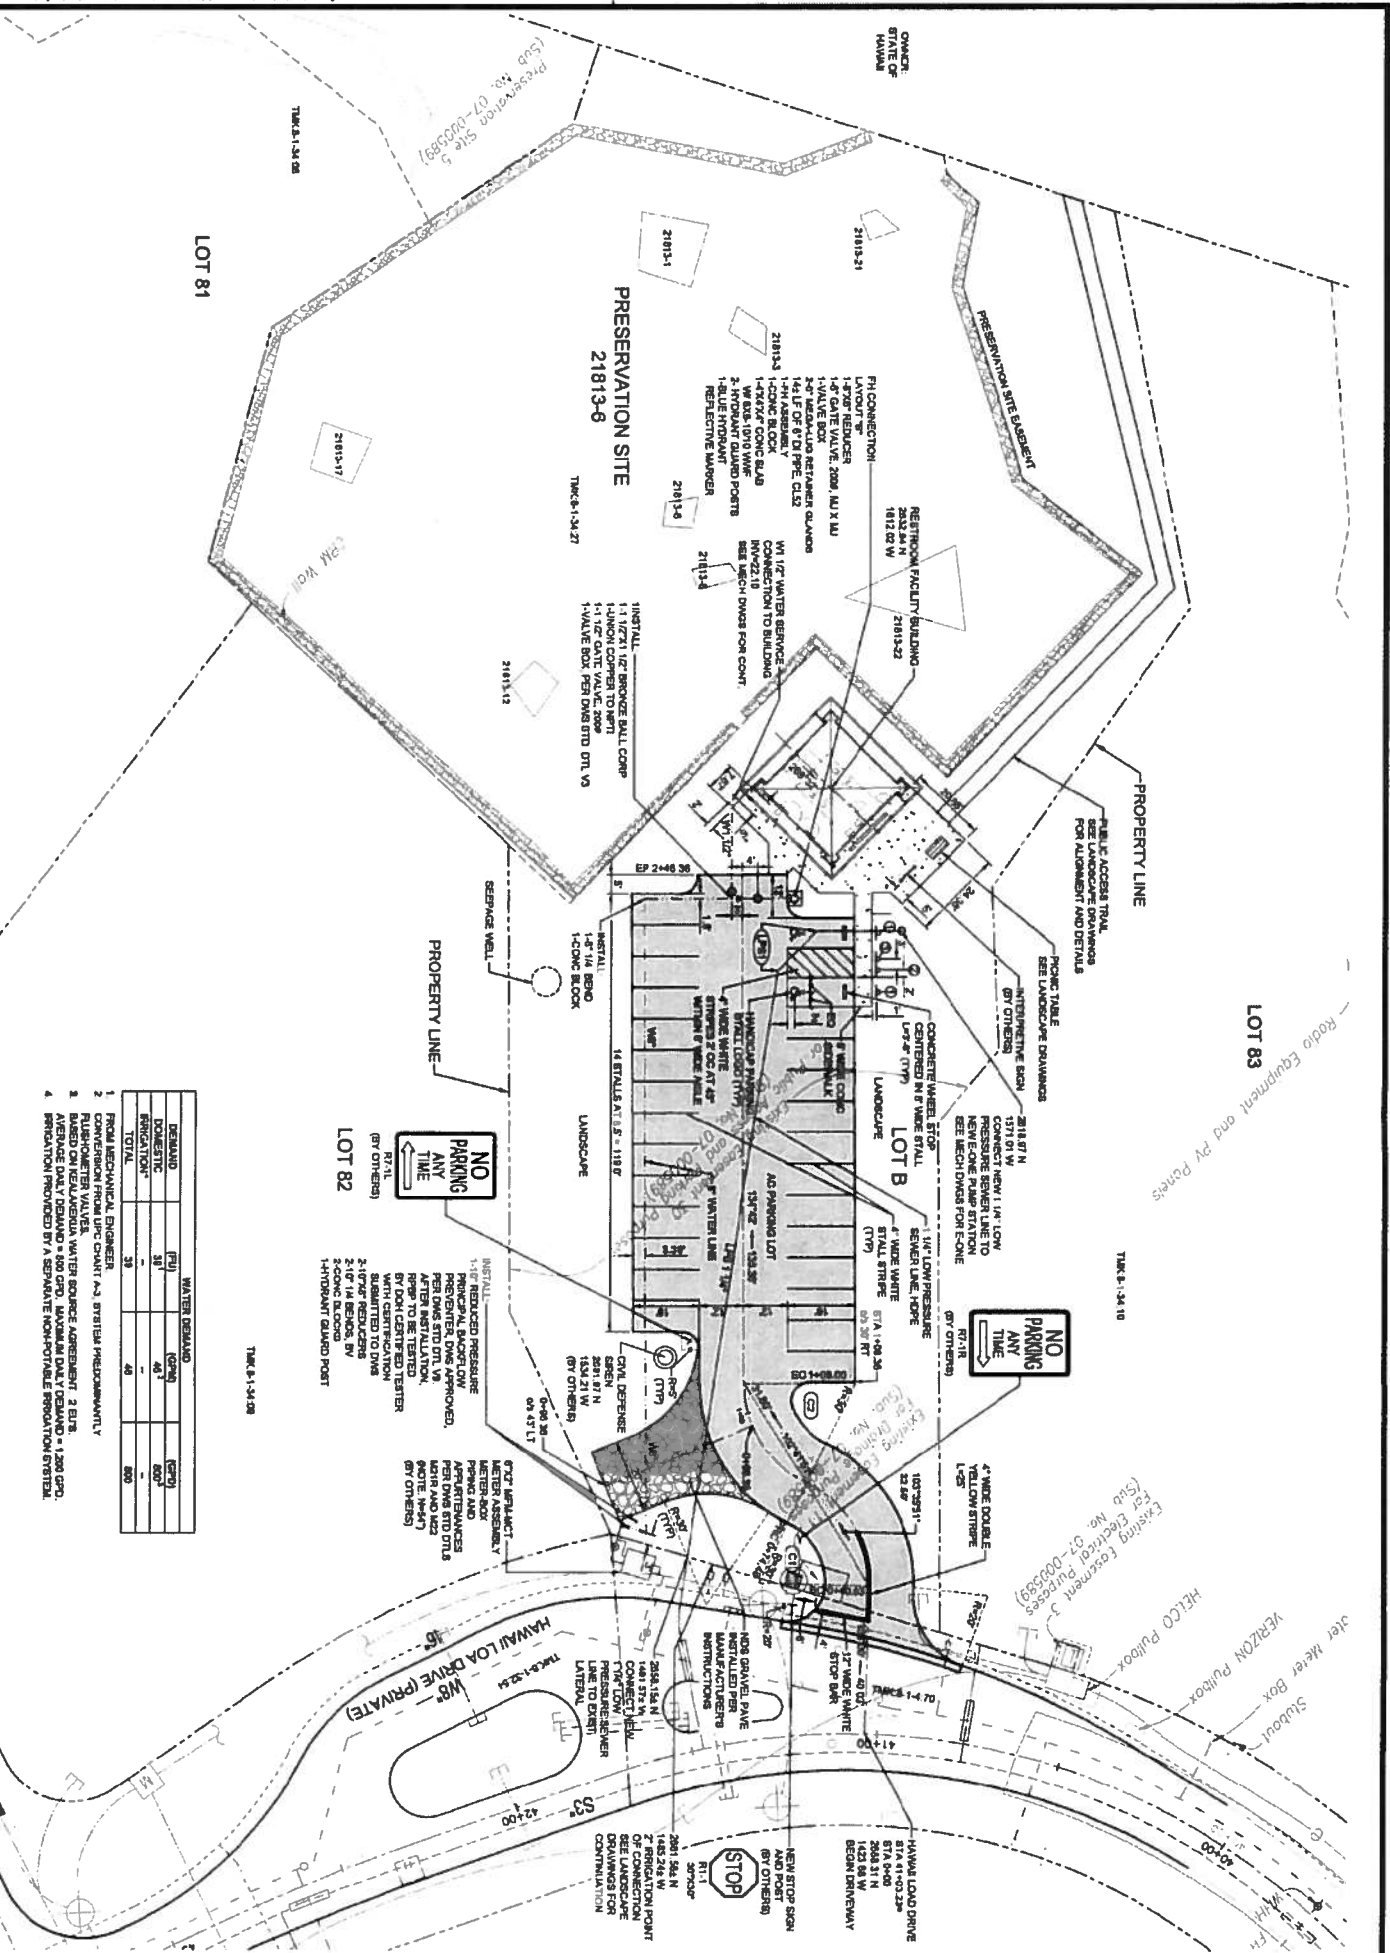

WATER DEMAND

	FGU	CGM	CGD
DOMESTIC	31	41	82
TOTAL	31	41	82

1. FROM MECHANICAL ENGINEER
 2. COMPENSATION FOR LUMP CHARGE AS STRIKE MEMBER COMPANY
 3. BASED ON HAWAIIAN WATER SOURCE AGREEMENT 2.0 BTU
 4. PROVISION PROVIDED BY A SEPARATE NON-POTABLE PROVISION STRIKE

NO PARKING ANY TIME
 (BY OTHERS)
 R7/1
 SEE MECHANICAL ENGINEER FOR DETAILS

CURVE	DELTA	R	TANGENT	CS	LC
C1	67.43°	20.67'	13.41'	22.58'	34.44'
C2	64.00°	30.87'	13.75'	31.87'	33.31'




LEGEND

- PROPERTY LINE
- EASEMENT
- LIMIT OF GRADING
- AC PAVEMENT
- CONCRETE PAVEMENT
- NEW HANDICAP PARKING TOW (BY OTHERS)
- RESERVED TOW (BY OTHERS)
- NOTICE RESERVED TOW (BY OTHERS)
- NEW HANDICAP PARKING TOW (BY OTHERS)
- RESERVED TOW (BY OTHERS)
- NOTICE RESERVED TOW (BY OTHERS)
- NEW HANDICAP PARKING TOW (BY OTHERS)
- RESERVED TOW (BY OTHERS)
- NOTICE RESERVED TOW (BY OTHERS)

<p>Client: 1290 OCEANSIDE LLC 2280 DOUGLAS BOULEVARD, SUITE 240 ROSENTHAL, CA 95061</p>	<p>Contractor: SHORELINE PARK PARKING AND RESTROOM FACILITY</p>
<p>Contract: 1320 DOUGLAS BOULEVARD, SUITE 240</p>	<p>Contractor: SHORELINE PARK PARKING AND RESTROOM FACILITY</p>
<p>Contract: 1320 DOUGLAS BOULEVARD, SUITE 240</p>	<p>Contractor: SHORELINE PARK PARKING AND RESTROOM FACILITY</p>
<p>Contract: 1320 DOUGLAS BOULEVARD, SUITE 240</p>	<p>Contractor: SHORELINE PARK PARKING AND RESTROOM FACILITY</p>

HOXILIA
 SHORELINE PARK PARKING AND RESTROOM FACILITY
 SITE LAYOUT AND UTILITIES PLAN

Prepared By: **ACB**
 Date: **NOVEMBER 2019**
 Approved By: **ACB**
 Date: **NOVEMBER 2019**

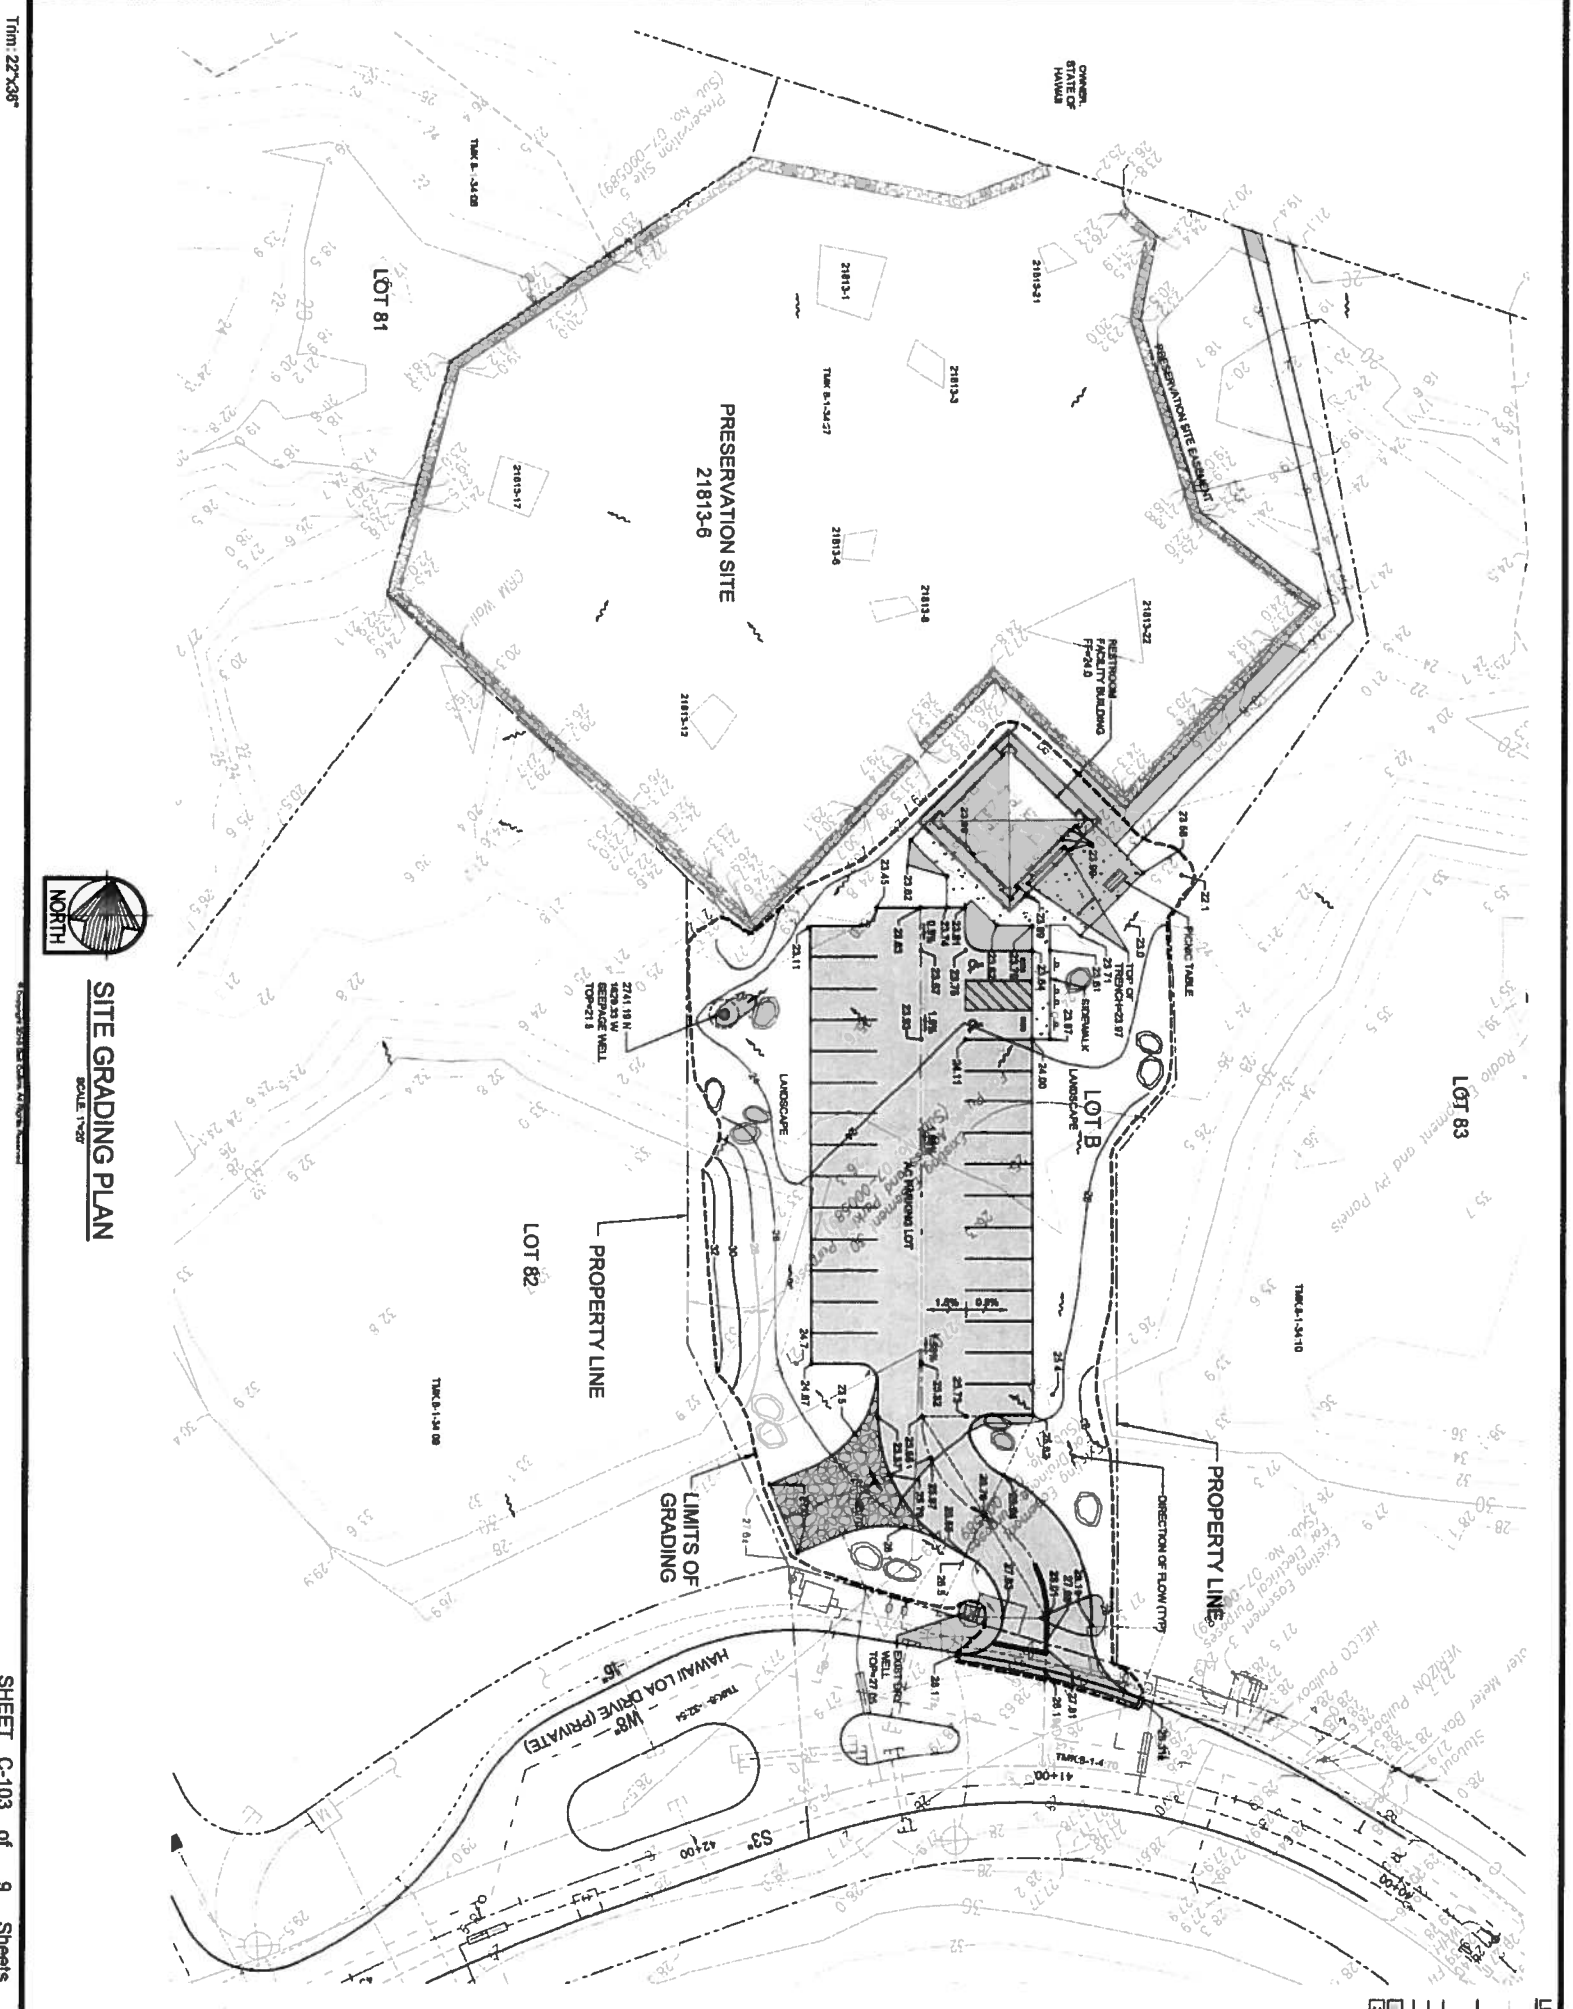

SITE GRADING PLAN
 SCALE 1/8" = 1'-0"

SHEET C-103 of 9 Sheets

LEGEND

28.8	EXISTING SPOT ELEVATION
28.8	EXISTING CONTOUR
28.8	FINISHED SPOT ELEVATION
28.8	FINISHED CONTOUR
28.8	DIRECTION OF FLOW
28.8	PROPERTY LINE
28.8	LIMITS OF GRADING
28.8	AS PAVED
28.8	CONCRETE PAVEMENT



PLANNING & CIVIL ENGINEERING
 HOKUSILIA
 2280 DOUGLAS BOULEVARD, SUITE 240
 ROSEVILLE, CA 95661
 TEL: 916.263.7777
 WWW.HOKUSILIA.COM

1281 OCEANSIDE, LLC
 2280 DOUGLAS BOULEVARD, SUITE 240
 ROSEVILLE, CA 95661

HOKUSILIA
 SHORELINE PARK PARKING AND RESTROOM FACILITY
 SITE GRADING PLAN

Prepared by: TMO
 Checked by: TMO
 Approved by: TMO
 Date: 11/05/2015
 Date: 11/05/2015
 Date: 11/05/2015

DATE	DESCRIPTION	BY	APP