

July 20, 1989

Mr. Winston Solmerin
366 Kapualani Street
Hilo, Hawaii 96720

Dear Mr. Solmerin:

Ohana Dwelling Permit (OD 89-216)
Tax Map Key: 2-4-12:44, Lot 2-A-1

The subject application has been reviewed by the concerned agencies and note:

1. The subject tax map key parcel is served by an acceptable street;
2. The subject application can meet with the State Department of Health wastewater treatment and disposal systems requirements;
3. The copy of document(s) received relating to subject tax map key parcel to establish title and exhibits contained therein do not include any deed restriction or covenant to prohibit construction of requested ohana dwelling; and,
4. The submitted site plan denotes two off-street parking stalls on the property.

In view of the above, by this letter, you are hereby granted permission to construct the Ohana Dwelling subject to the following condition(s):

- (a) The building permit for the Ohana Dwelling shall be secured on or before July 20, 1991. If the applicant and/or owner fails to secure a building permit within two (2) years of the date of this letter, permission to construct the subject ohana dwelling shall be deemed void. A time extension may be granted for good cause, provided, the permittee and/or owner applies in writing at least forty-five (45) calendar days before the expiration of the two (2) year period.

JUL 21 1989


Mr. Winston Solmerin
Page 2
July 20, 1989

- (b) Off-street parking space for two vehicles is designated on the submitted site plan to fulfill the off-street parking requirement. The off-street parking spaces may not be employed for storage or other use unless and until approved alternative on-site parking arrangements are established.
- (c) All construction drawings together with approved site plan drawn to scale submitted with the ohana dwelling building permit application shall denote location and identify required two (2) off-street parking spaces.
- (d) The ohana dwelling shall conform to all requirements of codes and statutes pertaining to access and building construction.
- (e) The applicant shall conform to State Department of Health standards and regulations and following comment(s) dated July 10, 1989:

"Per Administrative Rule, Title 11, Chapter 62, Wastewater, a single individual wastewater system (IWS) may receive no more than 300 gallons of sewage per day based on 200 gallons per bedroom per day. This limits discharge into a single IWS to four bedrooms. Developments which exceed four bedrooms must install an additional IWS."
- (f) This Ohana Dwelling permit is subject to all other applicable rules, regulations and requirements, including but not limited to those of the Planning Department, Department of Public Works, and State Department of Health.

Please bring or attach a copy of this Permit to expedite processing the building plans and building permit application to construct the ohana dwelling. Should you have any questions regarding the above, please feel free to contact either Nasa Onuma or William Yamancha of my staff at 961-8288.



Sincerely,

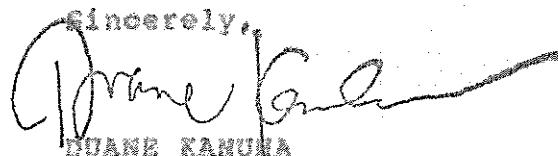

DUANE KAMUKA
Planning Director

WRY:eth

cc: Department of Health,
Chief Sanitarian
Department of Public Works
Real Property Tax Division

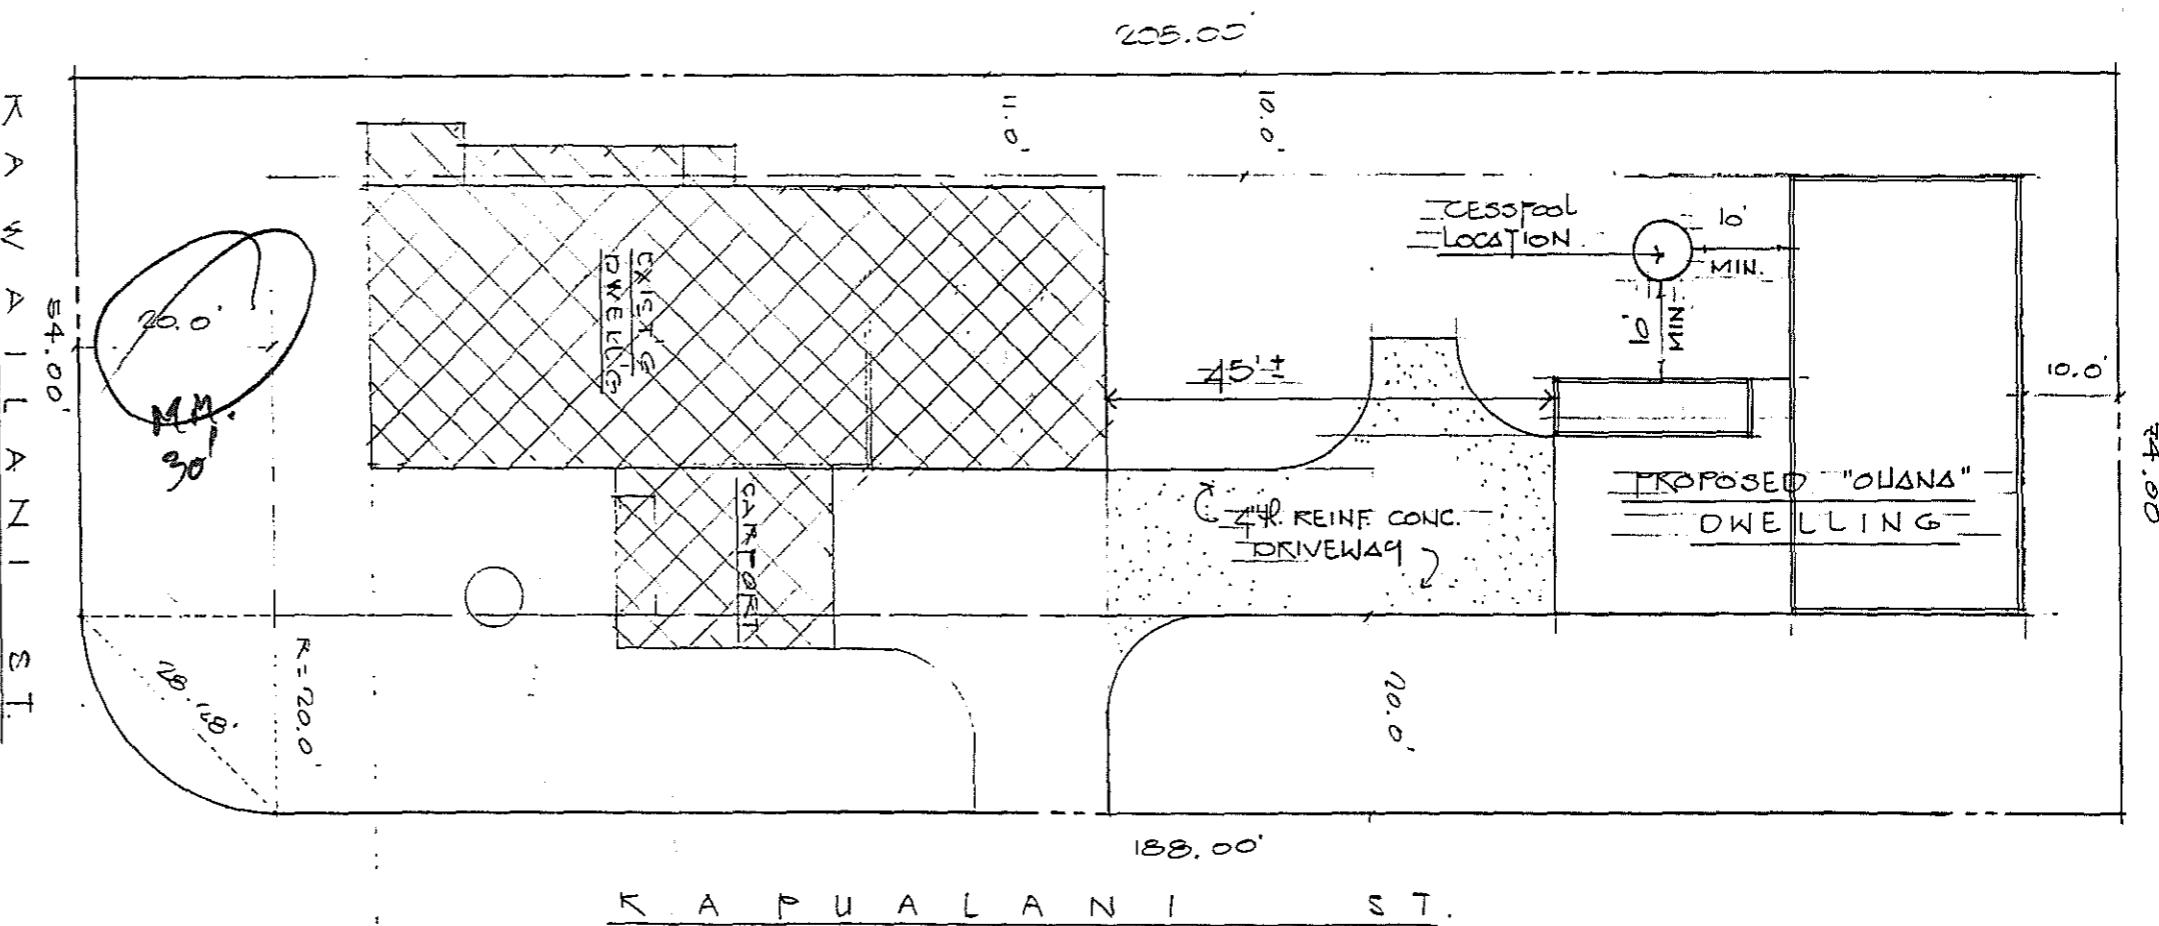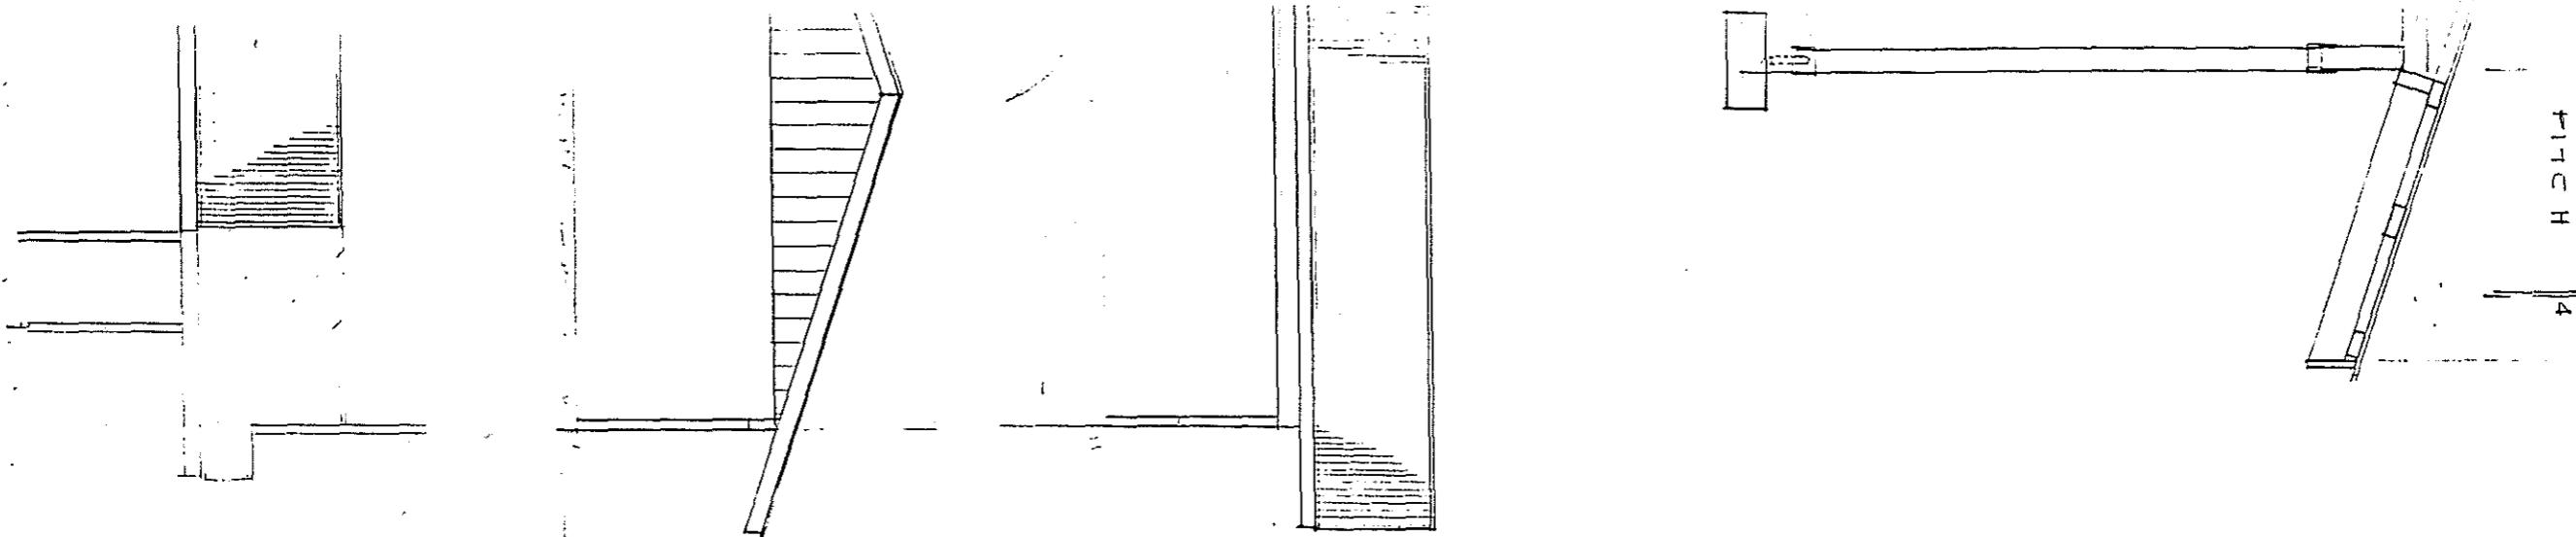

GENERAL NOTES

It shall be the responsibility of the General Contractor to construct this structure with strict accordance to the rules and regulations of the Uniform Building Code of the County of Hawaii.

The Owner shall be responsible for all extra costs due to changes made by the County Building Dept. after the plan has been drawn.

The Contractor shall verify all dimensions, conditions and details before starting job.

Any time when in doubt, the Contractor shall contact HPM Building Supply Drafting Dept.

A PROPOSED "OLANA" DWELLING for:

MR. & MRS. WINSTON SOLMERIN

FOR: WAIAKEA HMSTD, S. HILO, HI.

TMK: 2-4-12144 LOT: 2-A-1 LOT AREA: 14,036 SF

SHEET 1

HPM
BUILDING SUPPLY

380 KANOELUA AVE.
HILO, HI 96720
74-5524 KAIWI ST.
KAILUA-KONA, HI 96740
64-1027 MAMALOHA HWY
WAIMEA, HI 96743

JUNE 198