


William P. Kenoi  
Mayor

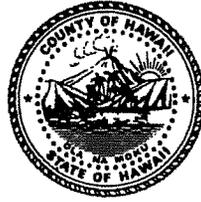

BJ Leithead Todd  
Director

Margaret K. Masunaga  
Deputy

West Hawai'i Office  
74-5044 Ane Keohokalole Hwy  
Kailua-Kona, Hawai'i 96740  
Phone (808) 323-4770  
Fax (808) 327-3563

**County of Hawai'i**  
**PLANNING DEPARTMENT**

East Hawai'i Office  
101 Pauahi Street, Suite 3  
Hilo, Hawai'i 96720  
Phone (808) 961-8288  
Fax (808) 961-8742

May 17, 2012

Chris J. Yuen, Esq.  
P.O. Box 5  
Nīnole, HI 96773

Dear Mr. Yuen:

**Certification of Map for Pre-existing Lots of Record**

Lots 1 and 2 and Portion of a Government Road,  
Being Portions of Royal Patent 7707, Mahele Award 23,  
Nanue, North Hilo, Island of Hawai'i, Hawai'i  
TMK: 3-2-001:005

This is to acknowledge receipt of your letter of May 2, 2012, and eight (8) copies of a survey map dated April 10, 2012, depicting the pre-existing subdivision confirmed by our letter to you dated January 8, 2010.

We have certified the survey maps of which three (3) are enclosed for your use and information.

The request for an additional Tax Map Parcel number is being forwarded to our Tax Maps and Records Section for appropriate action. Please be aware that no notification will be forthcoming regarding the updating of the Tax Map plat and you are therefore advised that you should periodically check the plat on our web site at <http://www.hawaiicounty.gov/tax-maps/current/zone-3/section-2/>

Should you have any questions, please feel free to contact Jonathan Holmes of this department.

Sincerely,

  
BJ LEITHEAD TODD  
Planning Director

JRH:Inm

\\Coh33\planning\public\Admin Permits Division\PELOR(PreX)\2012\3-2-001-005CertifyMapsYUEN.doc

Enc.: 3 Certified Survey Map

Chris J. Yuen, Esq.  
Page 2  
May 17, 2012

xc: Tax Maps and Records Supervisor w/Certified Survey Map  
Real Property Tax Division-Hilo w/Certified Survey Map  
Manager-DWS w/Certified Survey map  
Director-DPW w/Certified Survey Map

**MAP OF LOTS 1 AND 2  
AND A PORTION OF A GOVERNMENT ROAD  
PORTIONS OF ROYAL PATENT 7707  
MAHELE AWARD 23 TO KAWA  
NANUE, NORTH HILO  
ISLAND OF HAWAII  
HAWAII**

OWNERS: CHRISTOPHER JOHN YUEN AND  
NOELIE MARIA RODRIGUEZ

TRUE NORTH  
SCALE: 1 IN. = 100 FT.


TMK (3) 3-2-1: 19  
OWNERS: MACHI FUKUYAMA DILWORTH AND  
AND GREGORY LEE DILWORTH

TMK (3) 3-2-1: 6  
OWNER: STATE OF HAWAII

LOT 1  
4.134 Acres


LOT 2  
5.730 Acres

PORTION OF GOVERNMENT ROAD  
(20' WIDE) 0.379 Acres

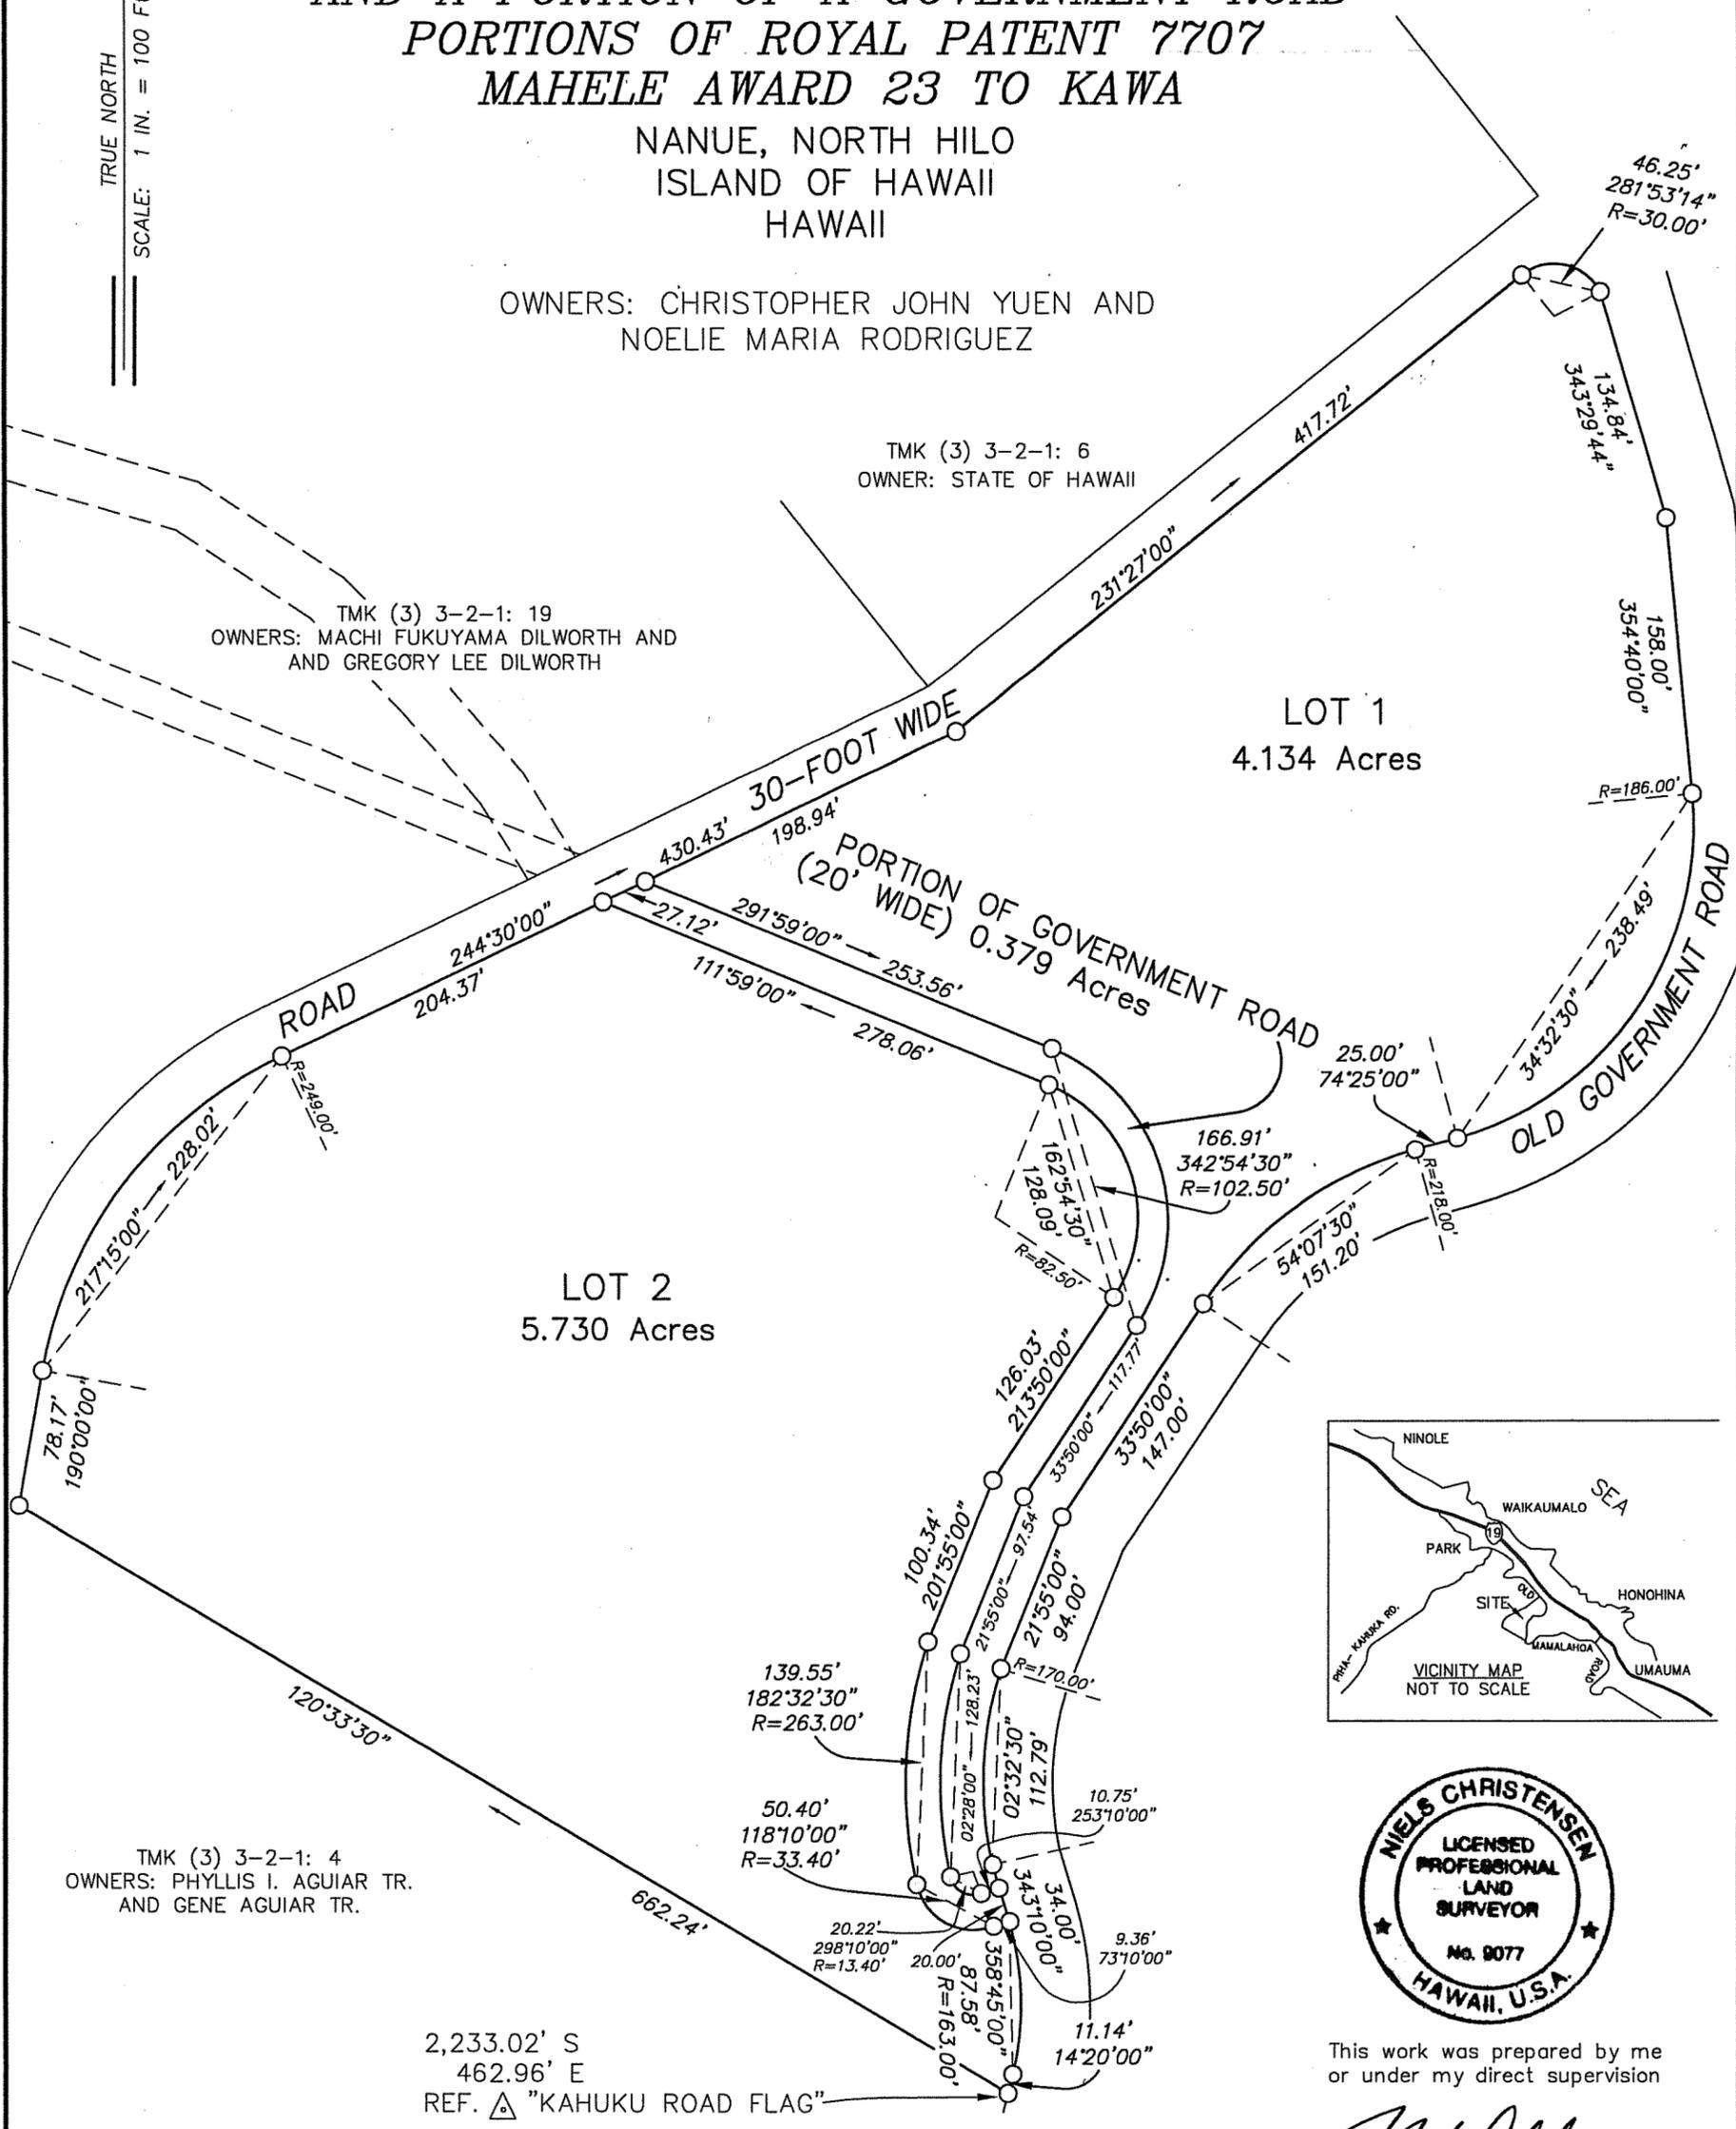

TMK (3) 3-2-1: 4  
OWNERS: PHYLLIS I. AGUIAR TR.  
AND GENE AGUIAR TR.

2,233.02' S  
462.96' E  
REF.  $\triangle$  "KAHUKU ROAD FLAG"

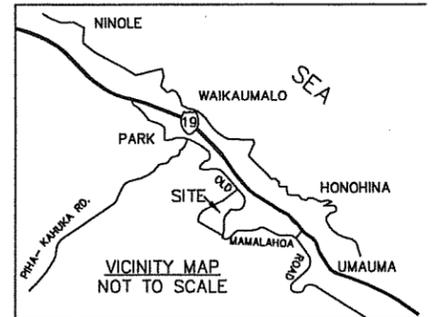

This work was prepared by me  
or under my direct supervision

*Niels Christensen*


Niels Christensen  
Licensed Professional Land Surveyor  
License Number 9077



Date: April 10, 2012  
Drawing: JOB9682.dwg  
TMK: (3) 3-2-1: 5

**The  
Independent  
Hawaii  
Surveyors, LLC**

P.O. BOX 577  
Hilo, HI 96721  
Phone 808 959-0360  
FAX 808 959-0353  
info@hawaiiboundary.com

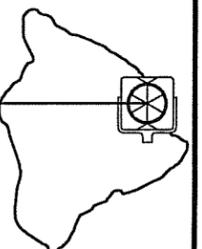

FILE NO. 3-2-001:005  
PRE-EXISTING LOT SUBDIVISION

*for Susan K. Haglund*  
PLANNING DIRECTOR, COUNTY OF HAWAII

DATE: MAY 17 2012

PLANNING DEPARTMENT  
COUNTY OF HAWAII  
2012 MAY - 3 AM 7: 50