

April 29, 1983

Mr. Hiroshi Ogawa
20 Aina Street
Hilo, Hawaii 96720

Dear Mr. Ogawa:

Ohana Dwelling Permit (0083-24)
Tax Map Key 2-5-12:107

This is to inform you that the subject application has been reviewed by all of the concerned agencies, and the following are our findings:

1. The subject property is served by an acceptable street.
2. The State Department of Health has found no environmental health concerns with regulatory implications in the submittal.
3. You have proven to our satisfaction that there are no restrictive covenants prohibiting the additional dwelling on the lot.
4. Submitted plans include two off-street parking stalls on the property.

Based on the above, you are hereby granted approval to permit the construction of an Ohana Dwelling, subject to the following conditions:

- (1) Construction drawings submitted with the building permit shall indicate the location of the required second parking space.

MAY 2 1983

Mr. Hiroshi Ogawa


Page 2

April 29, 1983

- (2) The building permit for the Ohana Dwelling shall be secured within two (2) years of the date of this Permit. Should you fail to comply with the timetable, this Ohana Dwelling Permit shall be automatically voided.
- (3) This Ohana Dwelling permit is subject to all other applicable rules, regulations and requirements, including but not limited to those of the Planning Department, Department of Public Works, and State Department of Health.

Should you have any questions regarding the above, please feel free to contact either Masa Onuma or William Yamanoa of my staff at 961-8288. Please bring this Permit with you when you apply for a building permit for the Ohana Dwelling.


Sincerely,

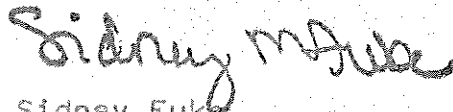

Sidney Fuke
Planning Director

MO:lgv

cc: Department of Health,
Chief Sanitarian
Department of Public Works

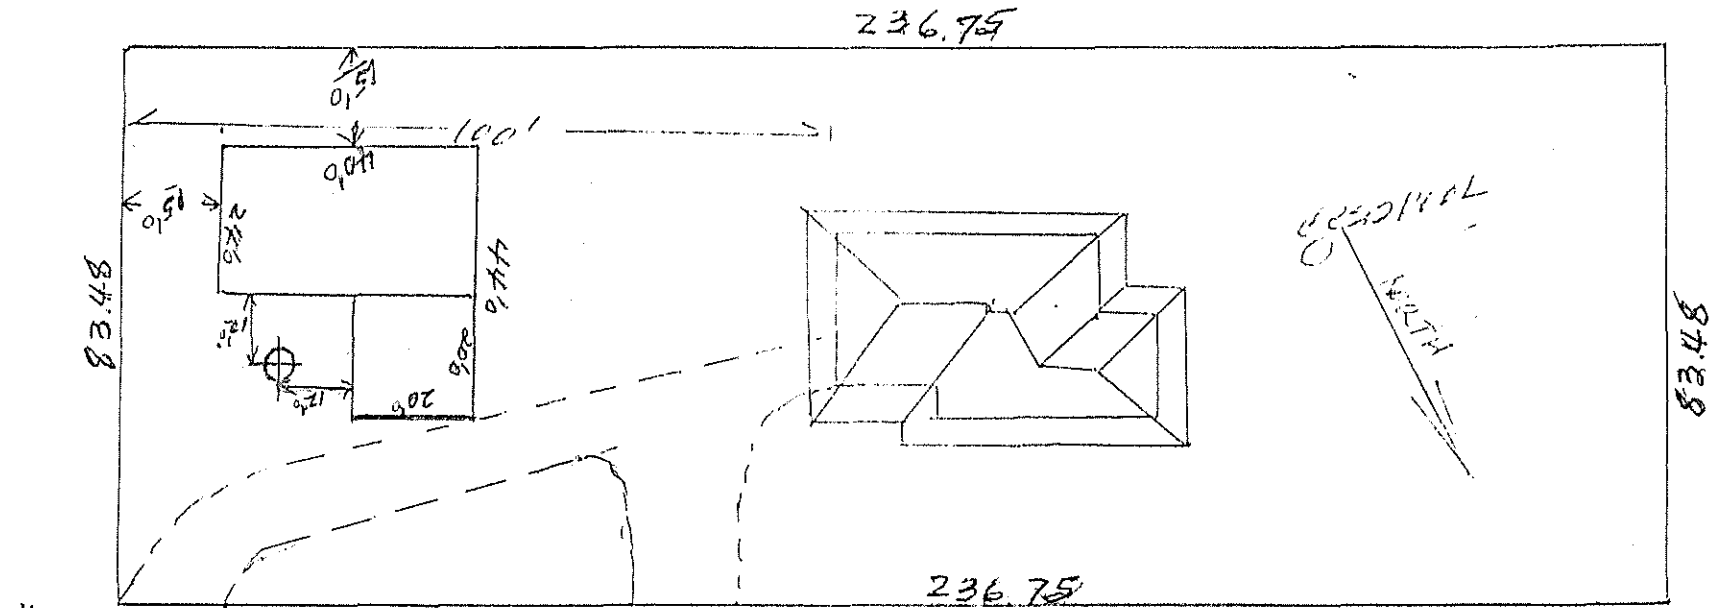

Road

PLOT PLAN
 SCALE: 1" = 30'

Tax Key 25 012 107