

September 27, 1983

Mr. Ronald L. Yamada  
800 W. Kawaiilani Street  
Hilo, Hawaii 96720

Dear Mr. Yamada:

Ohana Dwelling Permit (OD83-69)  
Tax Map Key: 2-4-48:83

This is to inform you that the subject application has been reviewed by all of the concerned agencies, and the following are our findings:

1. The subject property is served by an acceptable street.
2. The State Department of Health has found no environmental health concerns with regulatory implications in the submittal.
3. You have proven to our satisfaction that there are no restrictive covenants prohibiting the additional dwelling on the lot.
4. Submitted plans include two off-street parking stalls on the property.

Based on the above, you are hereby granted approval to permit the construction of an Ohana Dwelling, subject to the following condition(s):

- (1) The building permit for the Ohana Dwelling shall be secured within two (2) years of the date of this Permit. Should you fail to comply with the timetable, this Ohana Dwelling Permit shall be automatically voided.

SEP 28 1983

Mr. Ronald L. Yamada

Page 2

September 27, 1983

- (2) This Ohana Dwelling permit is subject to all other applicable rules, regulations and requirements, including but not limited to those of the Planning Department, Department of Public Works, and State Department of Health.

Should you have any questions regarding the above, please feel free to contact either Masa Onuma or William Yamanoha of my staff at 961-8288. Please bring this Permit with you when you apply for a building permit for the Ohana Dwelling.


Sincerely,



Sidney Fuk  
Planning Director

MO:ds

cc: Department of Health,  
Chief Sanitarian  
Department of Public Works

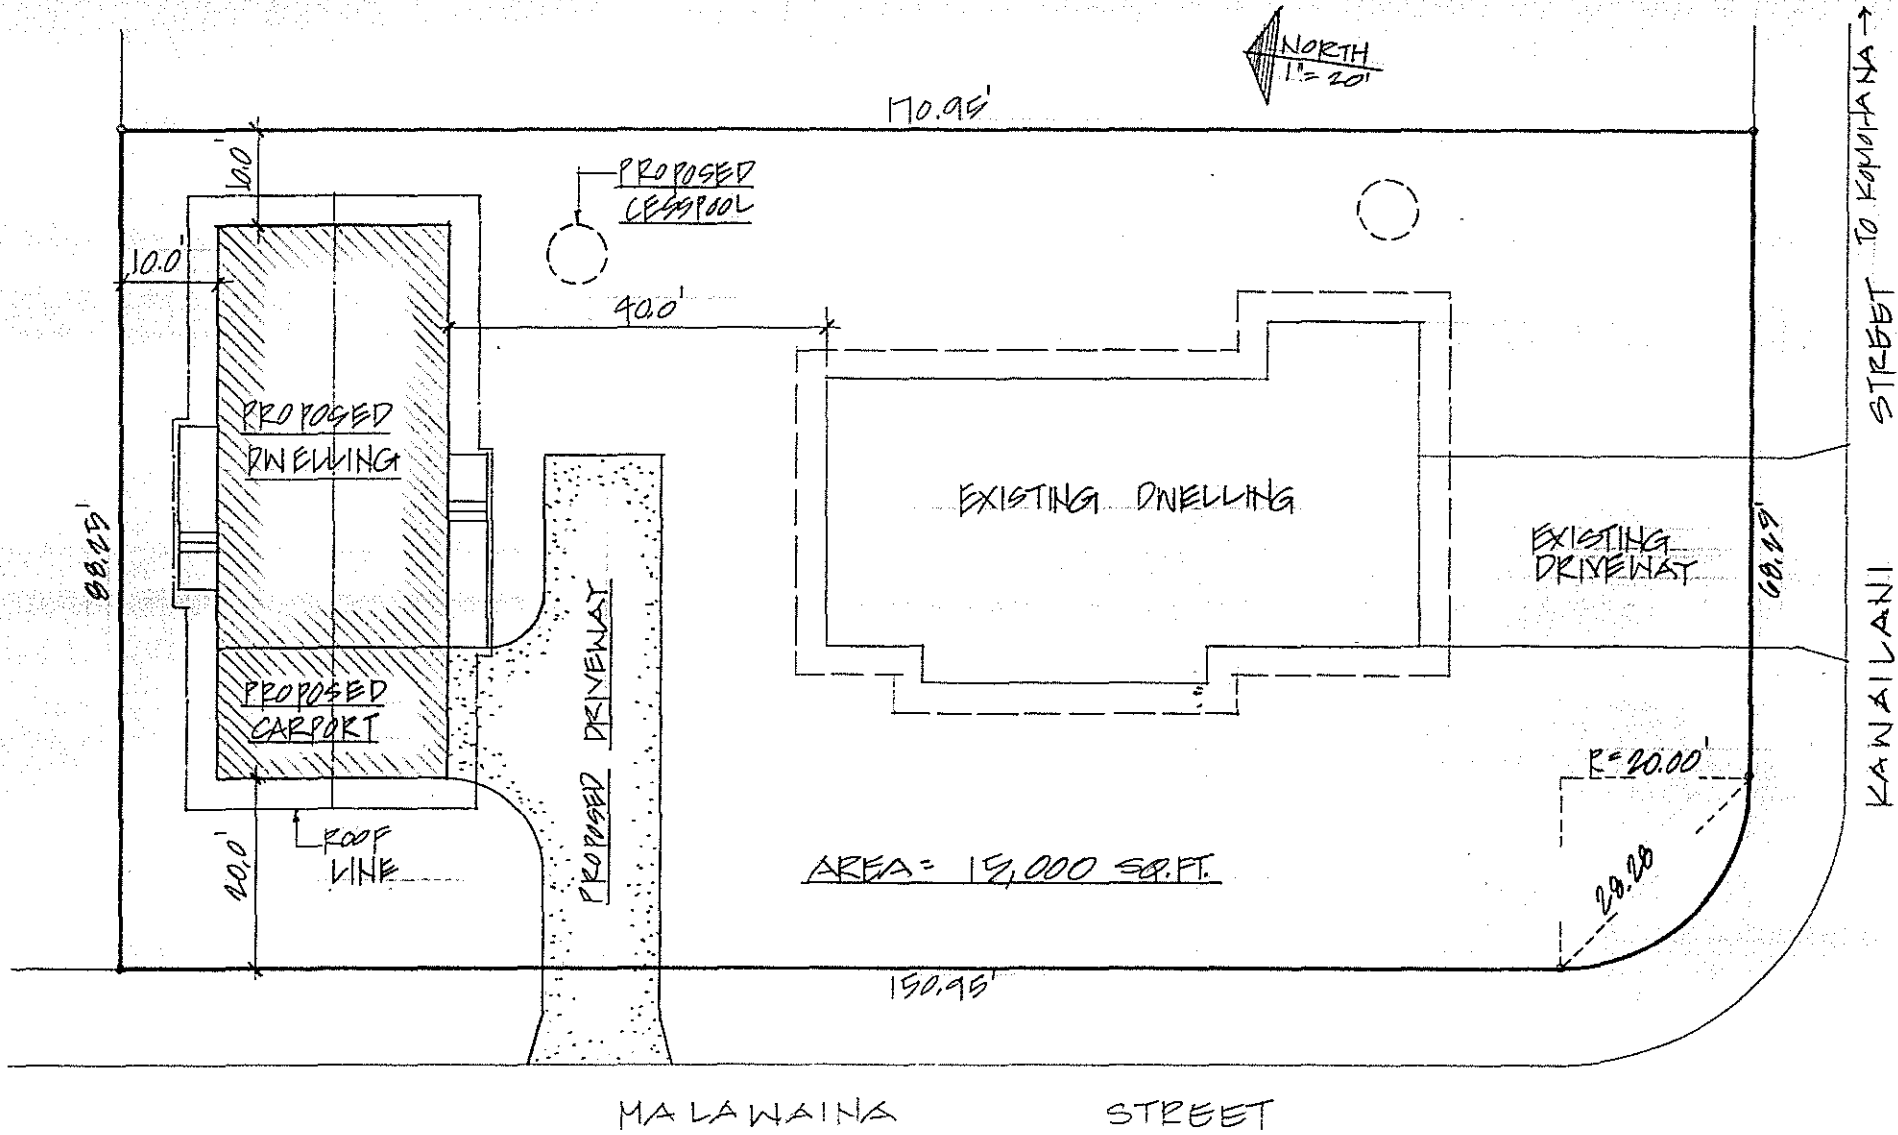

SITE PLAN

SCALE: 1" = 20'  
 T.M.K: 2-4-98: 83

PROPOSED "OHANA" DWELLING  
 FOR RONALD YAMADA  
 "KOMOHANA STREET LOTS", WAIAKEA HEIGHTS,  
 WAIAKEA, SOUTH HILO, HAWAII  
 DATE: SEPT. 1983  
 SHEET 1 OF 1