

September 19, 1986

Mr. Reid Finch
General Delivery
Kamuela, HI 96743

Dear Mr. Finch:

Ohana Dwelling Permit (OD 86-98)
Tax Map Key: 6-6-08:36, Lot 9

The subject application has been reviewed by the concerned agencies and we find:

1. The subject tax map key parcel is served by an acceptable street;
2. The subject application can meet with the State Department of Health wastewater treatment and disposal systems requirements;
3. The copy of the document(s) relating to the subject tax map key parcel to establish title and exhibits contained therein do not include any deed restriction or covenant to prohibit the construction of the requested ohana dwelling addition; and,
4. The submitted site plan denotes two off-street parking stalls on the property.

In view of the above, by this letter, you are hereby granted permission to construct the Ohana Dwelling, subject to the following condition(s):


- (a) The building permit for the Ohana Dwelling shall be secured within two (2) years of the date of this letter or Permit. If the applicant and/or owner fails to secure a building permit within this period, permission to construct the subject ohana dwelling shall be deemed void. A time extension may be granted for good cause, provided, the permittee and/or owner applies in writing at least forty-five (45) calendar days before the expiration of the two (2) year period.

Mr. Reid Finch
Page 2
September 19, 1986

- (b) Off-street parking space for two vehicles is designated on the submitted site plan to fulfill the Ohana Dwelling parking requirement. Said space may not be employed for storage or other use unless and until approved alternative parking arrangements are established.
- (c) The site plan and/or construction drawings submitted with the building permit shall denote the required two (2) off-street parking spaces.
- (d) The ohana dwelling shall conform to all requirements of codes and statutes pertaining to building construction.
- (e) The proposed "shop/greenhouse" building denoted on the submitted site plan and proposed uses within this building classified "accessory building and accessory uses," respectively, by the Zoning Code shall be accessory to the proposed single family uses and no retail or commercial activity within the shop area shall be permitted.
- (f) This Ohana Dwelling permit is subject to all other applicable rules, regulations and requirements, including but not limited to those of the Planning Department, Department of Public Works, and State Department of Health.

Please bring or attach a copy of this Permit to expedite processing the building plans and building permit application to construct the ohana dwelling. Should you have any questions regarding the above, please feel free to contact either Masa Onuma or William Yamanoha of my staff at 961-8288.

Sincerely,


for ALBERT LONO LYMAN
Planning Director

WRY:wk


cc: Department of Health,
Chief Sanitarian
Department of Public Works
Real Property Tax Division

TMK - 3-6-6-8-2

LOT 9, BLOCK 3 OF AHULI PARK SUBDIVISION

APPLICANTS: REID L. + NUDAENG FINCH T/E

TRUE NORTH
SCALE 3/32" = 1'

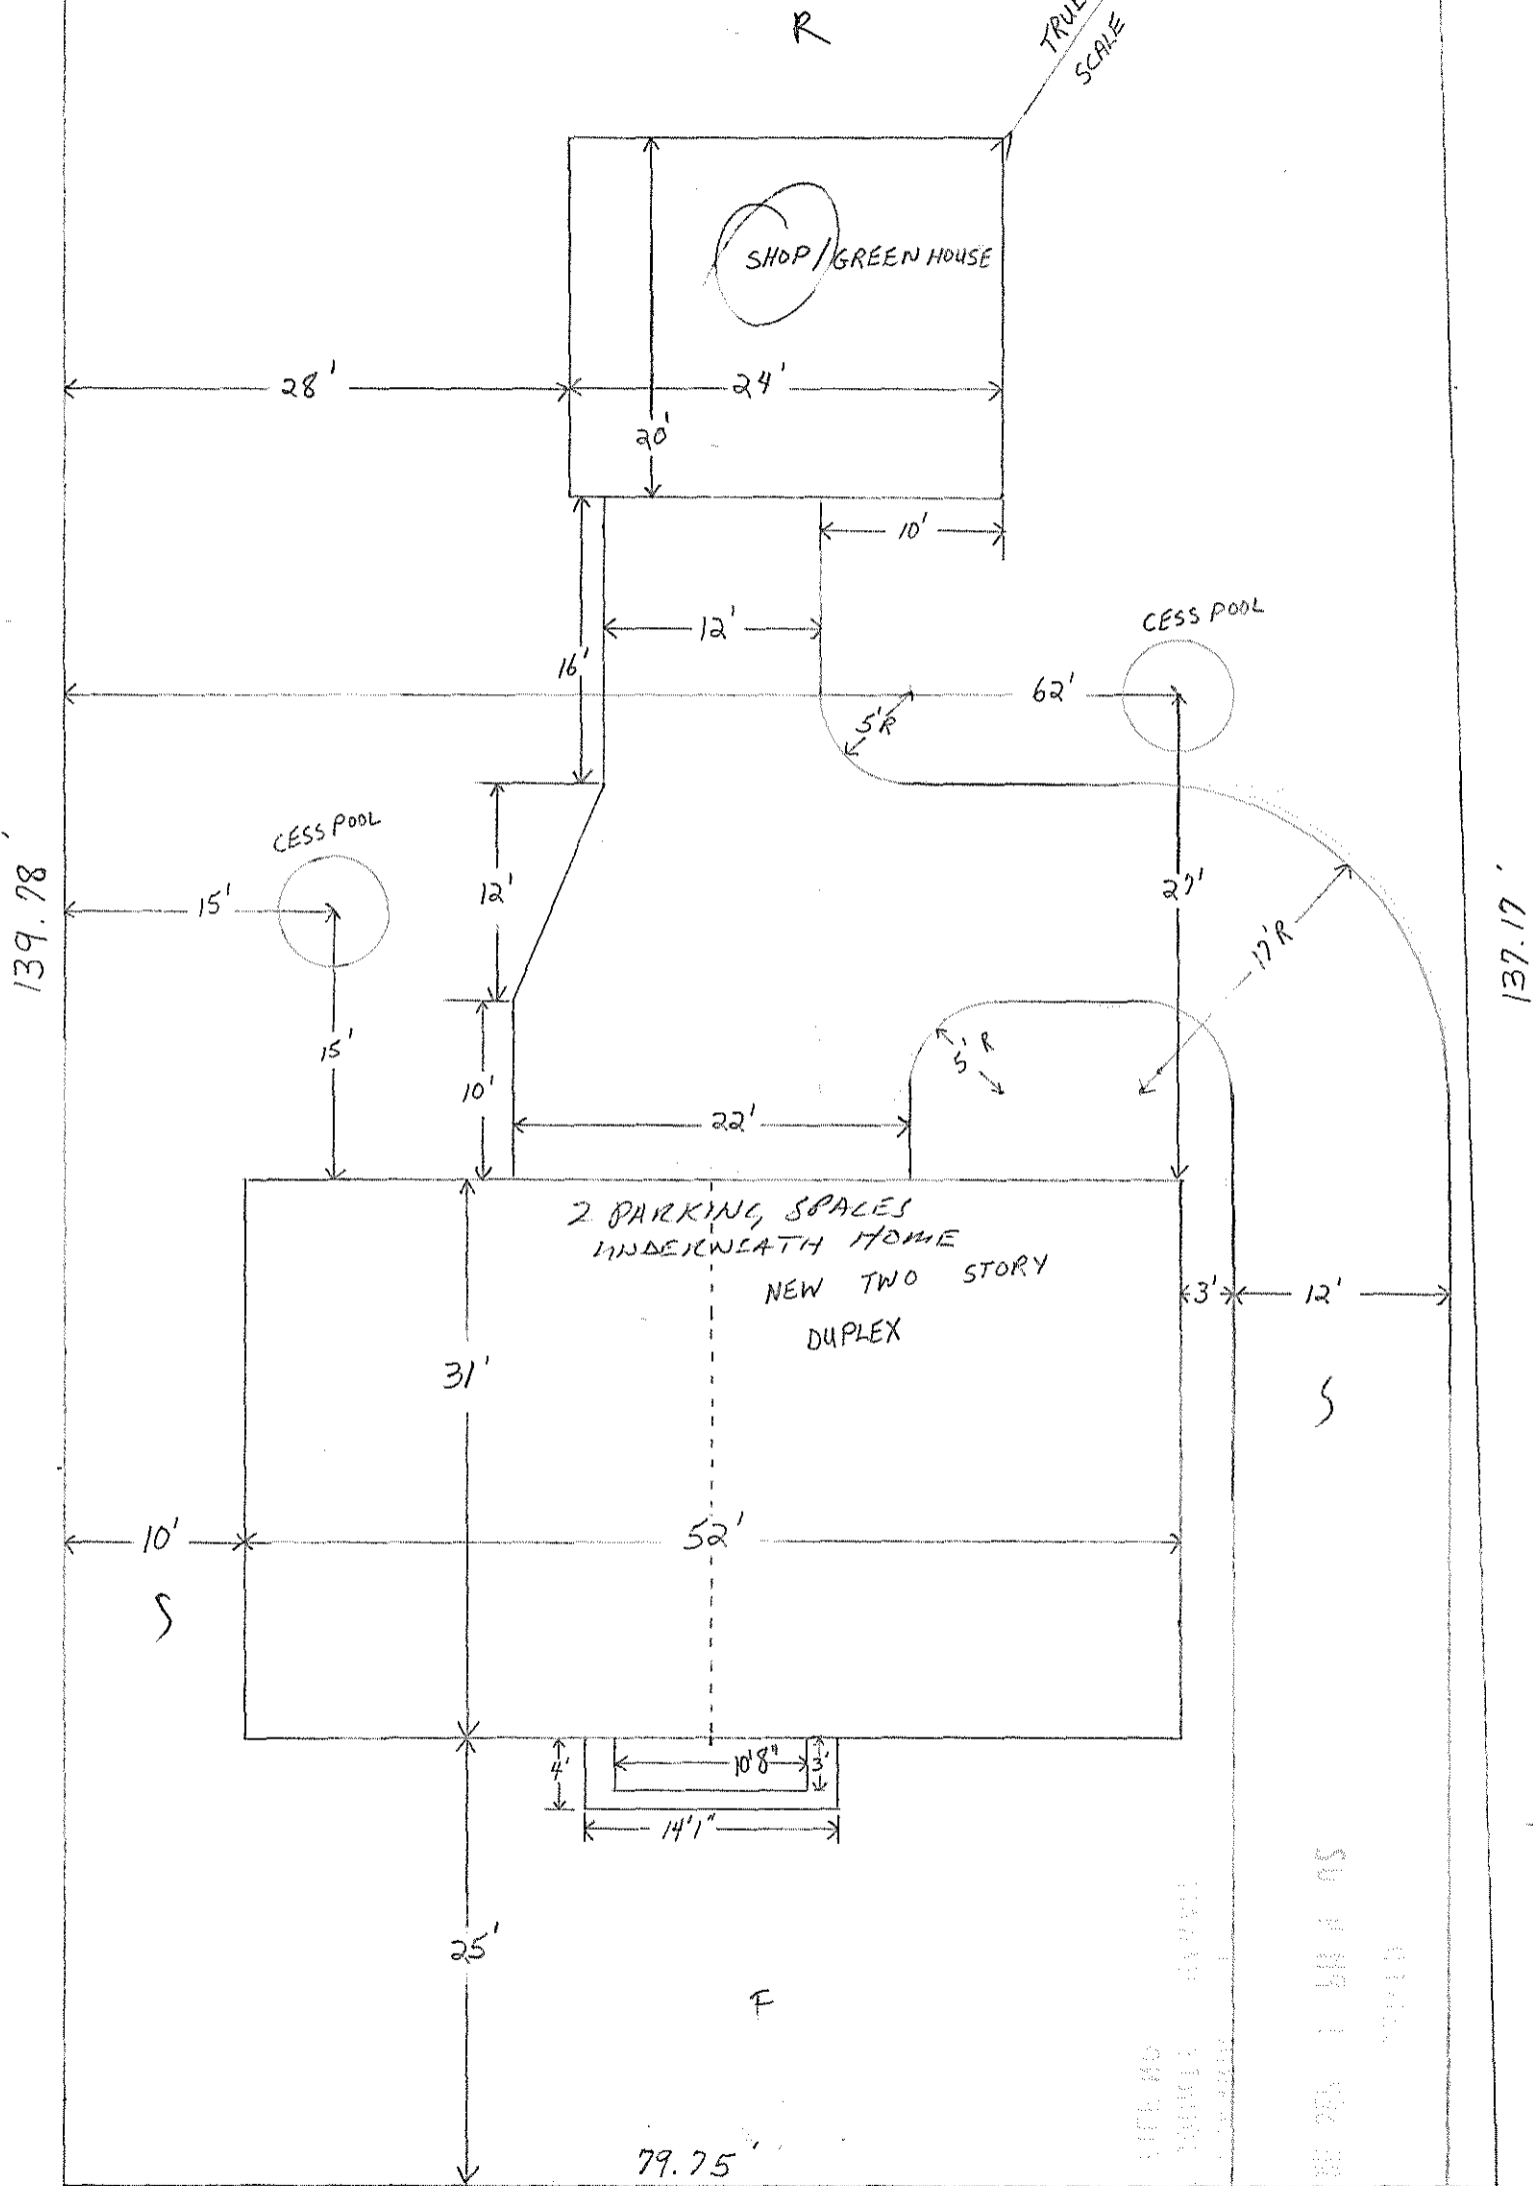

3/32" = 1'

EXISTING ROAD