

April 3, 1990

Mr. Dorvin D. Leis
202 Hale Street
Kahului, HI 96732

Dear Mr. Leis:

Chana Dwelling Permit (OD 89-571)
Tax Map Key: 7-3-46;12, Lot 20

The subject application has been reviewed by the concerned agencies and note:

1. The subject tax map key parcel is served by an acceptable street;
2. The subject application can meet with the State Department of Health wastewater treatment and disposal systems requirements;
3. The copy of document(s) received August 23, October 12, and November 1, 1989 relating to subject tax map key parcel to establish title and exhibits contained therein do not include any deed restriction or covenant to prohibit construction of requested chana dwelling; and,
4. The submitted revised site plan received February 23, 1990 denotes two off-street parking stalls on the property.

In view of the above, by this letter, you are hereby granted permission to construct the Chana Dwelling subject to the following condition(s):

- (a) The building permit for the Chana Dwelling shall be secured on or before April 3, 1992. If the applicant and/or owner fails to secure a building permit within two (2) years of the date of this letter, permission to construct the subject chana dwelling shall be deemed void. A time extension may be granted for good cause, provided, the permittee and/or owner applies in writing at least forty-five (45) calendar days before the expiration of the two (2) year period.

APR 4 1990

Mr. Marvin D. Lais
PAGE 2
April 3, 1990

- (b) Off-street parking space for two vehicles is designated on the submitted site plan to fulfill the off-street parking requirement. The off-street parking spaces may not be employed for storage or other use unless and until approved alternative on-site parking arrangements are established.
- (c) All construction drawings together with approved site plan drawn to scale submitted with the ohana dwelling building permit application shall denote location and identify required two (2) off-street parking spaces.
- (d) The ohana dwelling shall conform to all requirements of codes and statutes pertaining to access and building construction.
- (e) The applicant shall conform to State Department of Health standards and regulations and following comment(s) dated November 21, 1989:

"Per Administrative Rule, Title 11, Chapter 62, Wastewater, a single individual wastewater system may receive no more than 300 gallons per day of sewage which is generated from a single or multiple dwelling unit complex containing a total of no more than four (4) bedrooms.

The minimum setback requirements for cesspools as per Administrative Rules 11-62 must be met."

- (f) This Ohana Dwelling permit is subject to all other applicable rules, regulations and requirements, including but not limited to those of the Planning Department, Department of Public Works, and State Department of Health.

Please bring or attach a copy of this Permit to expedite processing the building plans and building permit application to construct the ohana dwelling. Should you have any questions regarding the above, please feel free to contact either Masa Onuma or William Yamamoto of my staff at 961-8288.

Sincerely,


William L. Moore
DUANE KANUHA
Planning Director

WRY:etn

cc: Department of Health,
Chief Sanitarian
Department of Public Works
Real Property Tax Division


PROPOSED OHANA DWELLING FOR:
 MR. DORVIN D. LEIS
 KONA ACRES SUBDIVISION
 TMK:7-3-46:12, LOT 20
 LOT AREA: 43,575 sq. ft.
 KAILUA, KONA HAWAII

HI'OLANI STREET

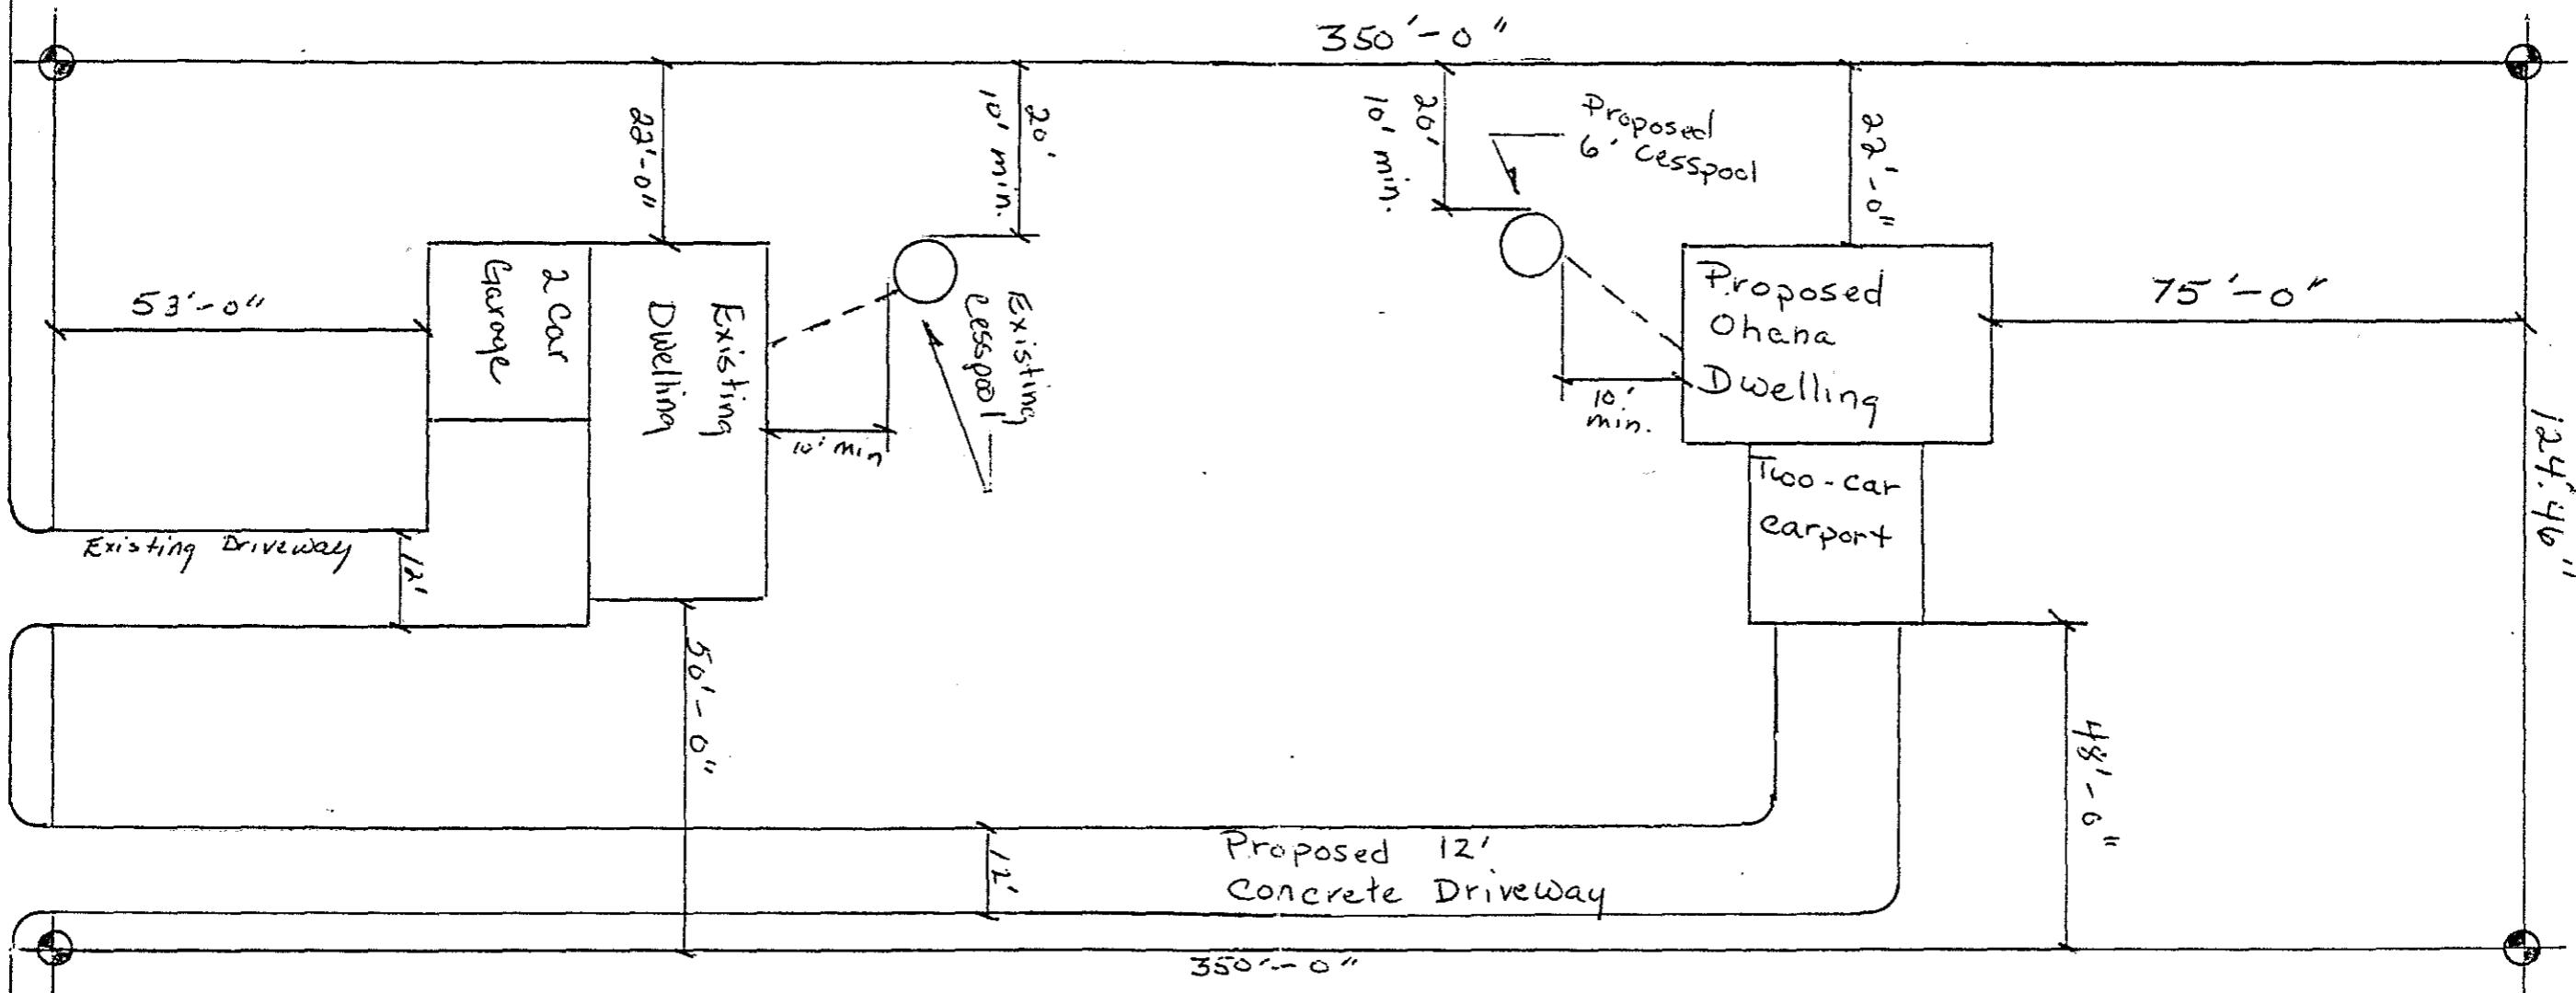

PLOT PLAN

Scale 1" = 25'

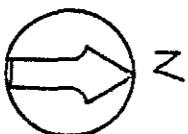

11 12 13