

May 24, 1990

Mr. Arthur P. Maher  
HCR 9545  
Keaau, HI 96749

Dear Mr. Maher:

Ohana Dwelling Permit (OD 90-123)  
Tax Map Key: 1-5-62:90, Lot 186

The subject application has been reviewed by the concerned agencies and note:

1. The subject tax map key parcel is served by an acceptable street;
2. The subject application can meet with the State Department of Health wastewater treatment and disposal systems requirements;
3. The copy of document(s) received relating to subject tax map key parcel to establish title and exhibits contained therein do not include any deed restriction or covenant to prohibit construction of requested ohana dwelling; and,
4. The submitted site plan denotes two off-street parking stalls on the property.

In view of the above, by this letter, you are hereby granted permission to construct the Ohana Dwelling subject to the following condition(s):

- (a) The building permit for the Ohana Dwelling shall be secured on or before May 24, 1992. If the applicant and/or owner fails to secure a building permit within two (2) years of the date of this letter, permission to construct the subject ohana dwelling shall be deemed void. A time extension may be granted for good cause, provided, the permittee and/or owner applies in writing at least forty-five (45) calendar days before the expiration of the two (2) year period.
- (b) Off-street parking space for two vehicles is designated on the submitted site plan to fulfill the off-street parking requirement. The off-street parking spaces may not be employed for storage or other use unless and until approved alternative on-site parking arrangements are established.

MAY 25 1990

Mr. Arthur P. Maher  
Page 2  
May 24, 1990

- (c) All construction drawings together with approved site plan drawn to scale submitted with the ohana dwelling building permit application shall denote location and identify required two (2) off-street parking spaces.
- (d) The ohana dwelling shall conform to all requirements of codes and statutes pertaining to access and building construction.
- (e) The applicant shall conform to State Department of Health standards and regulations and following comment(s) dated May 15, 1990:

"Per Administrative Rule, Title 11, Chapter 62, Wastewater, a single individual wastewater system (IWS) may receive no more than 800 gallons of sewage per day based on 200 gallons per bedroom per day. This limits discharge into a single IWS to four bedrooms. Developments which exceed four (4) bedrooms must install a additional IWS.

No individual wastewater system shall be located at any point having less then the minimum distances indicated in Chapter 62.

The Department of Health would like to inform the applicant that wastewater rules is in the process of change and that comments made to the project may change accordingly."

- (f) This Ohana Dwelling permit is subject to all other applicable rules, regulations and requirements, including but not limited to those of the Planning Department, Department of Public Works, and State Department of Health.

Please bring or attach a copy of this Permit to expedite processing the building plans and building permit application to construct the ohana dwelling. Should you have any questions regarding the above, please feel free to contact either Masa Onuma or William Yamanoha of my staff at 961-8288.

Sincerely,

*William L. Moore*

✓ DUANE KANUHA  
Planning Director

WRY:etn  
cc: Department of Health,  
Chief Sanitarian  
Department of Public Works  
Real Property Tax Division

May 23, 1990

Mr. Arthur P. Maher  
HCR 9545  
Keaau, HI 96749


Dear Mr. Maher:

Special Management Area (SMA) Use Permit  
Assessment Application  
To construct SF dwelling and Ohana dwelling  
Hawaiian Paradise Park Subdivision  
TMK: 1-5-62: 90; Keaau, Puna, Hawaii

We have received and reviewed the Special Management Area (SMA) Use Permit Assessment Application for the proposed dwellings. We find that the proposed construction of a single family dwelling and an ohana dwelling, pursuant to Article 25, Regulations for Ohana Dwelling, is outside the definition of "development" under Planning Commission Rule No. 9, Special Management Area Rules and Regulations. Therefore, the proposed actions are exempt from further SMA review.

Should you have any questions about this letter, please contact Rick Warshauer of this office.

Sincerely,

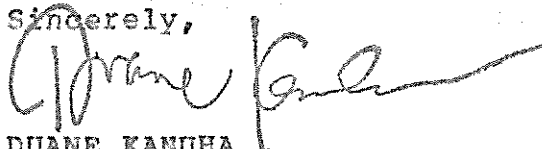

DUANE KANUHA  
Planning Director


FRW:aeb

bcc: SMA Section  
OD Section (OD 90-123)

MAY 24 1990

SITE PLAN

SCALE 1" = 30'

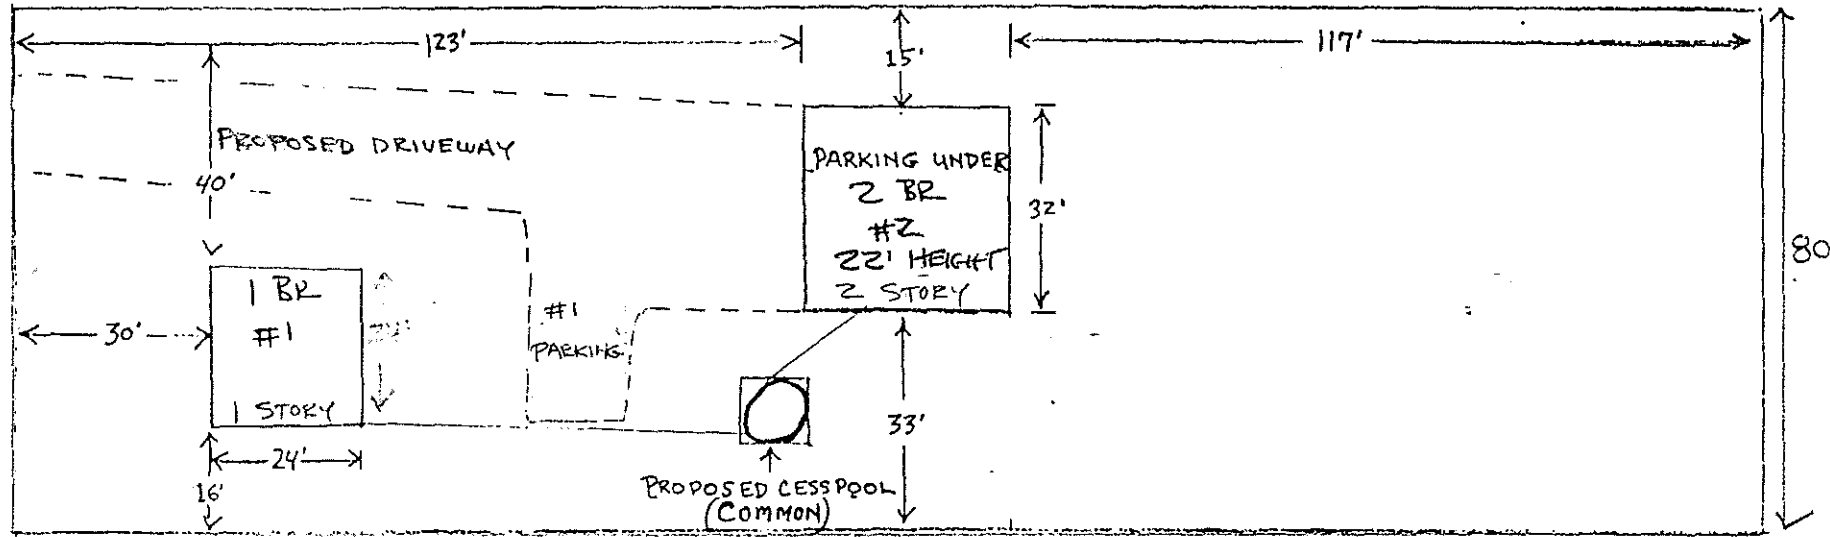

TAX MAP KEY 1-5-62-90, <sup>Lot #18</sup> CLAIRE E. MAHER, ARTHUR P. MAHER  
BERNARD G. MAHER