

July 6, 1990

Mr. and Mrs. George Castillo
P.O. Box 774
Kapaau, Hawaii 96735

Dear Mr. and Mrs. Castillo:

Ohana Dwelling Permit (OD 90-163)
Tax Map Key: 5-4-10:33

The subject application has been reviewed by the concerned agencies and note:

1. The subject tax map key parcel is served by an acceptable street;
2. The subject application can meet with the State Department of Health wastewater treatment and disposal systems requirements;
3. The copy of document(s) received June 13 and June 15, 1990 relating to subject tax map key parcel to establish title and exhibits contained therein do not include any deed restriction or covenant to prohibit construction of requested ohana dwelling; and,
4. The submitted site plan denotes two off-street parking stalls on the property.

In view of the above, by this letter, you are hereby granted permission to construct the Ohana Dwelling subject to the following condition(s):

- (a) The building permit for the Ohana Dwelling shall be secured on or before July 6, 1992. If the applicant and/or owner fails to secure a building permit within two (2) years of the date of this letter, permission to construct the subject ohana dwelling shall be deemed void. A time extension may be granted for good cause, provided, the permittee and/or owner applies in writing at least forty-five (45) calendar days before the expiration of the two (2) year period.

JUL 9 1990

Mr. and Mrs. George Castillo
Page 2
July 6, 1990

- (b) Off-street parking space for two vehicles is designated on the submitted site plan to fulfill the off-street parking requirement. The off-street parking spaces may not be employed for storage or other use unless and until approved alternative on-site parking arrangements are established.
- (c) All construction drawings together with approved site plan drawn to scale submitted with the change dwelling building permit application shall denote location and identify required two (2) off-street parking spaces.
- (d) The change dwelling shall conform to all requirements of codes and statutes pertaining to access and building construction.
- (e) The applicant shall conform to State Department of Health standards and regulations and following comment(s) dated June 29, 1990:

*Per Administrative Rule, Title 11, Chapter 62, "Wastewater", a single individual wastewater system (IWS) may receive no more than 400 gallons per day of sewage which is generated from a single or multiple unit complex containing a total of no more than four (4) bedrooms. Developments that exceed four (4) bedrooms must install another individual wastewater system.

The minimum setback requirements for an IWS as per Administrative Rules 11-62 must be met. The applicant notes a set back distance of ten feet (10') from the edge of the proposed cesspool to the wall line of the new structure. With but twenty-two feet (22') distance between the wall line of the new structure or dwelling and the property line, and with a minimum requirement of six feet (6') diameter for the cesspool, that leaves but six feet (6') setback distance between the edge of the proposed cesspool and the property line. The minimum setback required under Administrative Rule 11-62 for the cesspool to the property line is nine feet (9'). The applicant must relocate the proposed cesspool to meet the minimum setback requirements. Attached for the applicant's information is a handout citing the minimum requirements for cesspools.

The Department of Health would like to inform the applicant that wastewater rules are in the process of change and that comments on the project may change accordingly."

Mr. and Mrs. George Castillo

Page 3

July 6, 1990

- (f) This Ohana Dwelling permit is subject to all other applicable rules, regulations and requirements, including but not limited to those of the Planning Department, Department of Public Works, and State Department of Health.

Please bring or attach a copy of this Permit to expedite processing the building plans and building permit application to construct the ohana dwelling. Should you have any questions regarding the above, please feel free to contact either Masa Onuma or William Yemaneha of my staff at 961-8286.

Sincerely,


William L. Moore

V
DUANE KANUHA
Planning Director

WRY:etn

cc: Department of Health,
Chief Sanitarian
Department of Public Works
Real Property Tax Division

Enc.

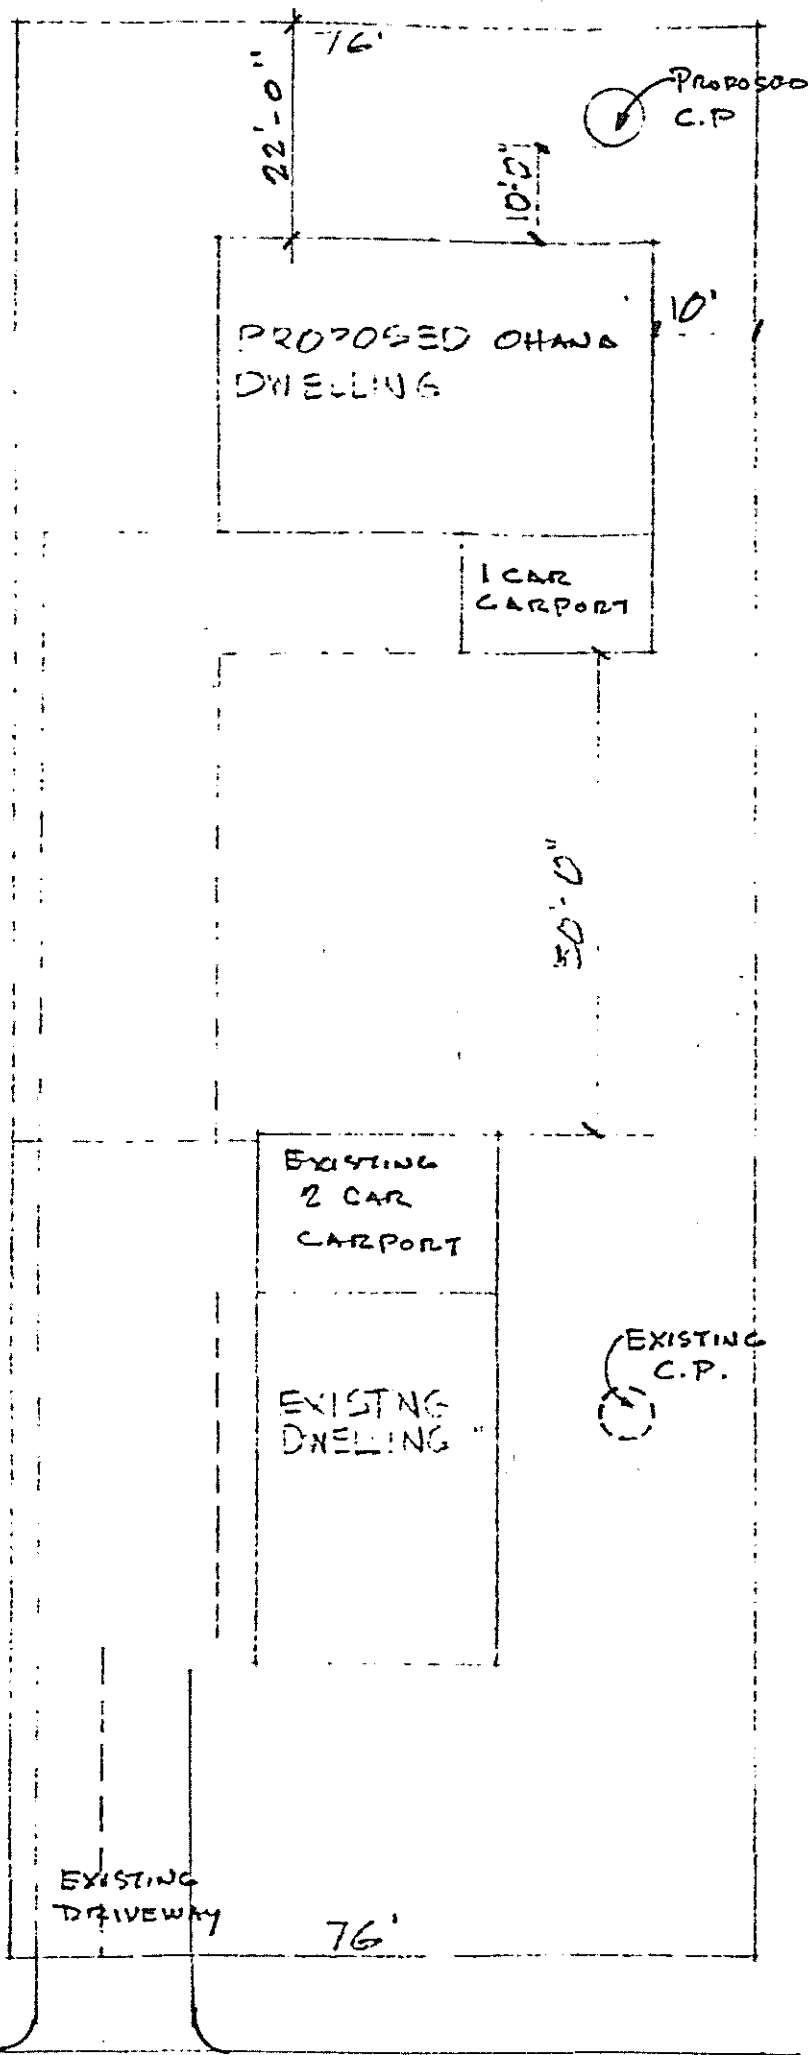

PLOT PLAN

SC-1/2" = 10'

1" = 20'

GEORGE & THERESA
CASTILLO

TMK! 5-4-10:33