

March 19, 1991

Mr. and Mrs. Jay B. Chaves
P.O. Box 2960
Kamuela, Hawaii 97843

Dear Mr. and Mrs. Chaves:

Ohana Dwelling Permit (CD 91-43) 2064
Tax Map Key: 4-6-09:27

The subject application has been reviewed by the concerned agencies and note:

1. The subject tax map key parcel is served by an acceptable street;
2. The subject application can meet with the State Department of Health wastewater treatment and disposal systems requirements;
3. The copy of document(s) received relating to subject tax map key parcel to establish title and exhibits contained therein do not include any deed restriction or covenant to prohibit construction of requested ohana dwelling; and,
4. The site plan denotes two off-street parking stalls on the property.

In view of the above, by this letter, you are hereby granted permission to construct the Ohana Dwelling, subject to the following condition(s):

- (a) The building permit for the Ohana Dwelling shall be secured on or before March 19, 1992. It should be noted that the permit is effective for only one (1) year and should applicant fail to secure a building permit within this period, a new application must be applied for.

Please bring or attach a copy of this Permit to expedite processing the building plans and building permit application to construct the ohana dwelling.

- (b) Off-street parking space for two vehicles is designated on the submitted site plan to fulfill the off-street parking requirement. The off-street parking spaces may not be

MAR 20 1991

Mr. and Mrs. Jay B. Chaver
Page 2
March 19, 1991

employed for storage or other use unless and until approved alternative on-site parking arrangements are established.

- (c) All construction drawings together with approved site plan drawn to scale submitted with the Ohana Dwelling building permit application shall denote location and identify required two (2) off-street parking spaces.
- (d) The Ohana dwelling shall conform to all requirements of codes and statutes pertaining to access and building construction.
- (e) The applicant shall conform to State Department of Health standards and regulations and following comment(s) dated February 27, 1991:

"Per Administrative Rule, Title 11, Chapter 62, Wastewater, a single individual wastewater system (IWS) may receive no more than 800 gallons of sewage per day based on 200 gallons per bedroom per day. This limits discharge into a single IWS to four bedrooms. Developments which exceed four bedrooms must install a additional IWS.

The Department of Health would like to inform the applicant that wastewater rules is in the process of change and that comments made to the project may change accordingly."

- (f) This Ohana Dwelling permit is subject to all other applicable rules, regulations and requirements, including but not limited to those of the Planning Department, Department of Public Works, and State Department of Health.

Should you have any questions regarding the above, please feel free to contact either Masa Onuma or William Yamanaka of my staff at 961-8288.

Sincerely,




NORMAN E. HAYASHI
Planning Director

WRY/NO:eti

1046D

cc: Department of Health,
Chief Sanitarian
Department of Public Works
Real Property Tax Division
West Hawaii Office

TMK:(3) 4-6-009-027

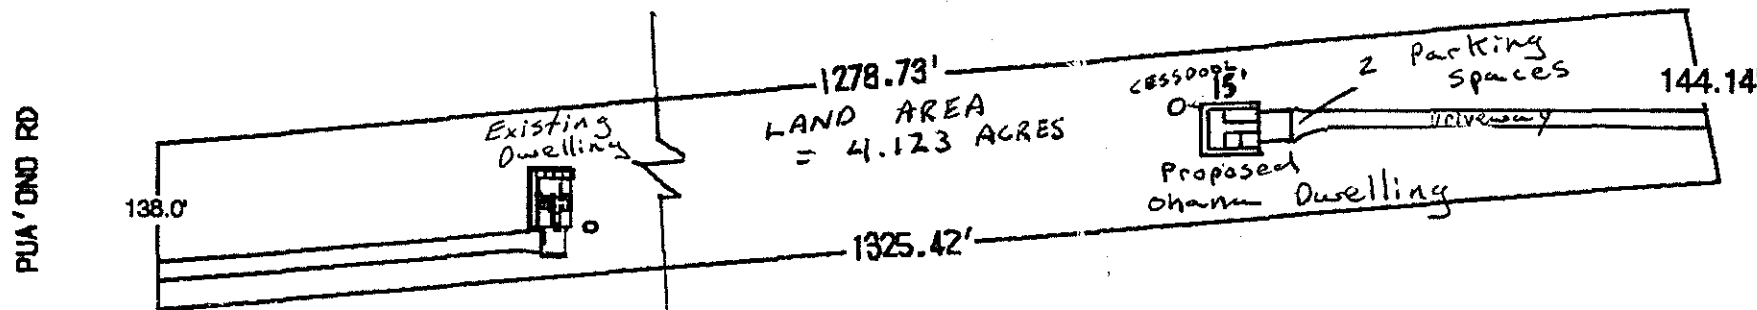

MAMALAHDA HWY


APPROVED

Director, County Planning Department

Date: _____

SCALE: 1/4" = 40'

PUA'ONO RD

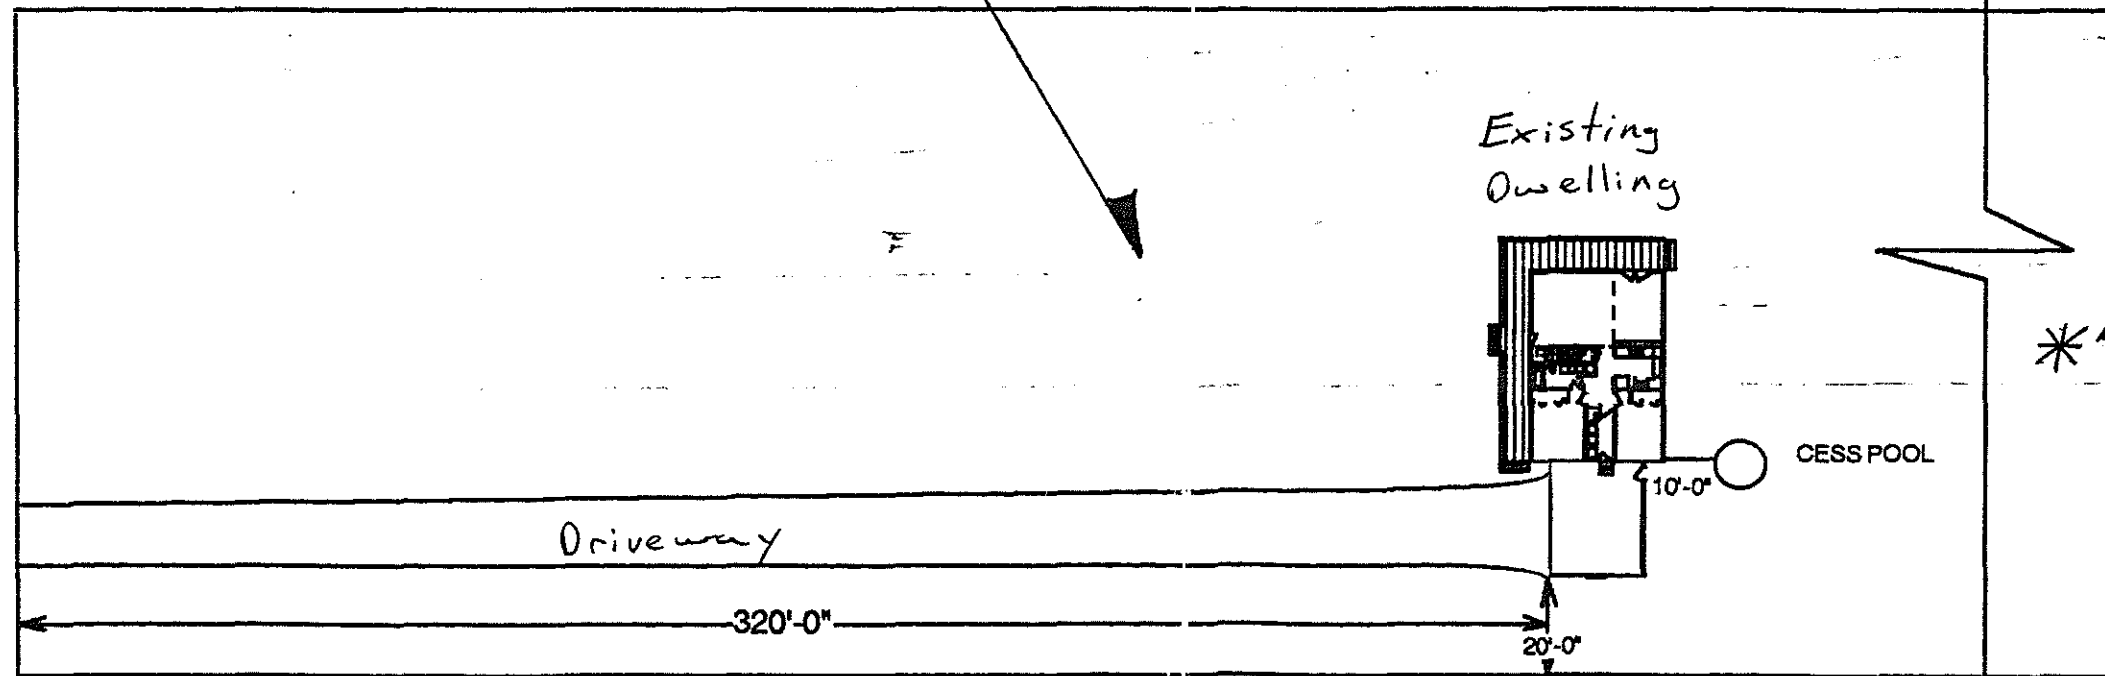

SEE REVERSE FOR PROPOSED OHANA DWELLING

SCALE: 1/4" = 10'

C. F. WAKELY, INC.

209 KINOOLE ST. SUITE 2 HILO, HAWAII 96720 808-969-2070

PROJECT

PROPOSED RESIDENCE FOR:
JAY & DIANE CHAVEZ
P.O. BOX 2960
KAMUELA, HAWAII 96743

TITLE

PLOT PLAN

DATE 5-7-90

DRAWN JW

DRAWING