

April 1, 1991

Ms. Lorita K. Griffey  
HCE 13503  
Keaau, Hawaii 96749

Dear Ms. Griffey:

Ohana Dwelling Permit (OD 91-82)  
Tax Map Key: 1-5-18:35, Lot 873

The subject application has been reviewed by the concerned agencies and note:-

1. The subject tax map key parcel is served by an acceptable street;
2. The subject application can meet with the State Department of Health wastewater treatment and disposal systems requirements;
3. The copy of document(s) received February 28 and March 13, 1991 relating to subject tax map key parcel to establish title and exhibits contained therein do not include any deed restriction or covenant to prohibit construction of requested ohana dwelling; and,
4. The site plan denotes two off-street parking stalls on the property.

In view of the above, by this letter, you are hereby granted permission to construct the Ohana Dwelling, subject to the following condition(s):

- (a) The building permit for the Ohana Dwelling shall be secured on or before April 1, 1992. It should be noted that the permit is effective for only one (1) year and should applicant fail to secure a building permit within this period, a new application must be applied for.

Please bring or attach a copy of this Permit to expedite processing the building plans and building permit application to construct the ohana dwelling.

- (b) Off-street parking space for two vehicles is designated on the submitted site plan to fulfill the off-street parking requirement. The off-street parking spaces may not be employed for storage or other use unless and until approved alternative on-site parking arrangements are established.

APR 3 1991

Ms. Lorita K. Griffey

Page 2

April 1, 1991

- (c) All construction drawings together with approved site plan drawn to scale submitted with the Ohana Dwelling building permit application shall denote location and identify required two (2) off-street parking spaces.
- (d) The Ohana Dwelling shall conform to all requirements of codes and statutes pertaining to access and building construction.
- (e) The applicant shall conform to State Department of Health standards and regulations and following comment(s) dated March 13, 1991:

"Per Administrative Rule, Title 11, Chapter 62, Wastewater, a single individual wastewater system (IWS) may receive no more than 800 gallons of sewage per day based on 200 gallons per bedroom per day. This limits discharge into a single IWS to four bedrooms. Developments which exceed four bedrooms must install a additional IWS.

No individual wastewater system shall be located at any point having less than the minimum distances indicated in Chapter 62.

The Department of Health would like to inform the applicant that wastewater rules is in the process of change and that comments made to the project may change accordingly."

- (f) This Ohana Dwelling permit is subject to all other applicable rules, regulations and requirements, including but not limited to those of the Planning Department, Department of Public Works, and State Department of Health.

Should you have any questions regarding the above, please feel free to contact either Masa Osuna or William Yamacha of my staff at 961-8288.


Sincerely,



NORMAN K. HAYASHI  
Planning Director

WRX/MO:eti  
1196D

cc: Department of Health,  
Chief Sanitarian  
Department of Public Works  
Real Property Tax Division

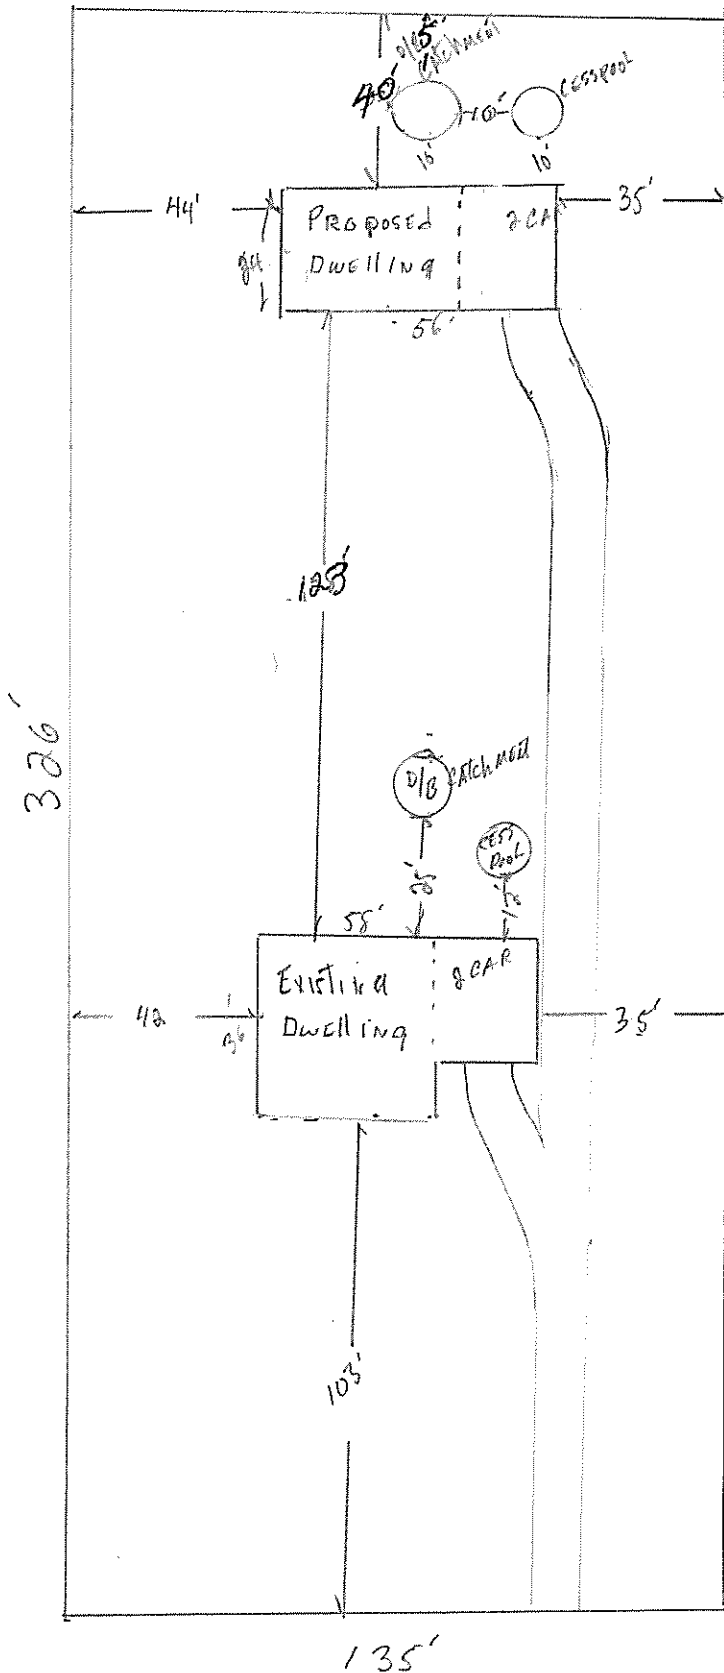

LORITA K. GRIFFEY  
 HCR 13-503 KEAHOA HT.  
 HAWAIIAN PARADISE PARK  
 TMK 3-1-5-18-35

SC 1" = 40'