

November 26, 1991

Mr. Stephen Yett  
1320 Hart Street, Ste. #203  
Honolulu, Hawaii 96817

Dear Mr. Yett:

Ohana Dwelling Permit (OD 91-219) 2496  
Tax Map Key: 6-4-29:5, Lot 23

The subject application has been reviewed by the concerned agencies and note:

1. The subject tax map key parcel is served by an acceptable street;
2. The subject application can meet with the State Department of Health wastewater treatment and disposal systems requirements;
3. The copy of document(s) received relating to subject tax map key parcel to establish title and exhibits contained therein do not include any deed restriction or covenant to prohibit construction of requested ohana dwelling; and,
4. The site plan denotes two off-street parking stalls on the property.

In view of the above, by this letter, you are hereby granted permission to construct the Ohana Dwelling, subject to the following condition(s):

- (a) The building permit for the Ohana Dwelling shall be secured on or before November 26, 1992. It should be noted that the permit is effective for only one (1) year and should applicant fail to secure a building permit within this period, a new application must be applied for.

Please bring or attach a copy of this Permit to expedite processing the building plans and building permit application to construct the ohana dwelling.

- (b) Off-street parking space for two vehicles is designated on the submitted revised site plan to fulfill the off-street parking requirement. The off-street parking spaces may not be employed for storage or other use unless and until approved alternative on-site parking arrangements are established.

NOV 27 1991

Mr. Stephen Yett  
Page 2  
November 26, 1991

- (c) All construction drawings together with approved revised site plan drawn to scale submitted with the ohana dwelling building permit application shall denote location and identify required two (2) off-street parking spaces.
- (d) The ohana dwelling shall conform to all requirements of codes and statutes pertaining to access and building construction. Please refer to your copy of the Department of Public Works memorandum dated July 18, 1991.
- (e) The applicant shall conform to State Department of Health standards and regulations and following comment(s) dated June 20, 1991:

"Per Administrative Rule, Title 11, Chapter 62, 'Wastewater', a single individual wastewater system (IWS) may receive no more than 800 gallons per day of sewage which is generated from a single or multiple unit complex containing a total of no more than four (4) bedrooms. Developments that exceed four (4) bedrooms must install another individual wastewater system.


The minimum setback requirements for an IWS as per Administrative Rules 11-62 must be met.

The Department of Health would like to inform the applicant that wastewater rules are in the process of change and that comments on the project may change accordingly.

- (f) This Ohana Dwelling permit is subject to all other applicable rules, regulations and requirements, including but not limited to those of the Planning Department, Department of Public Works, and State Department of Health.

Should you have any questions regarding the above, please feel free to contact either Masa Onuma or William Yamanoha of my staff at 961-8288.


Sincerely,

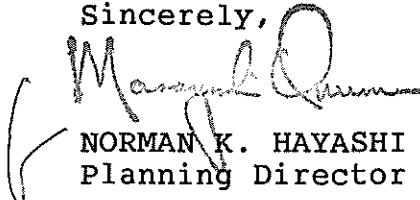  
NORMAN K. HAYASHI  
Planning Director

WRY:eti  
3815D-5

cc: Department of Health,  
Chief Sanitarian  
Department of Public Works  
Real Property Tax Division - Kona  
West Hawaii Office

Enc.: Site Plan with Setback Denotation(s)

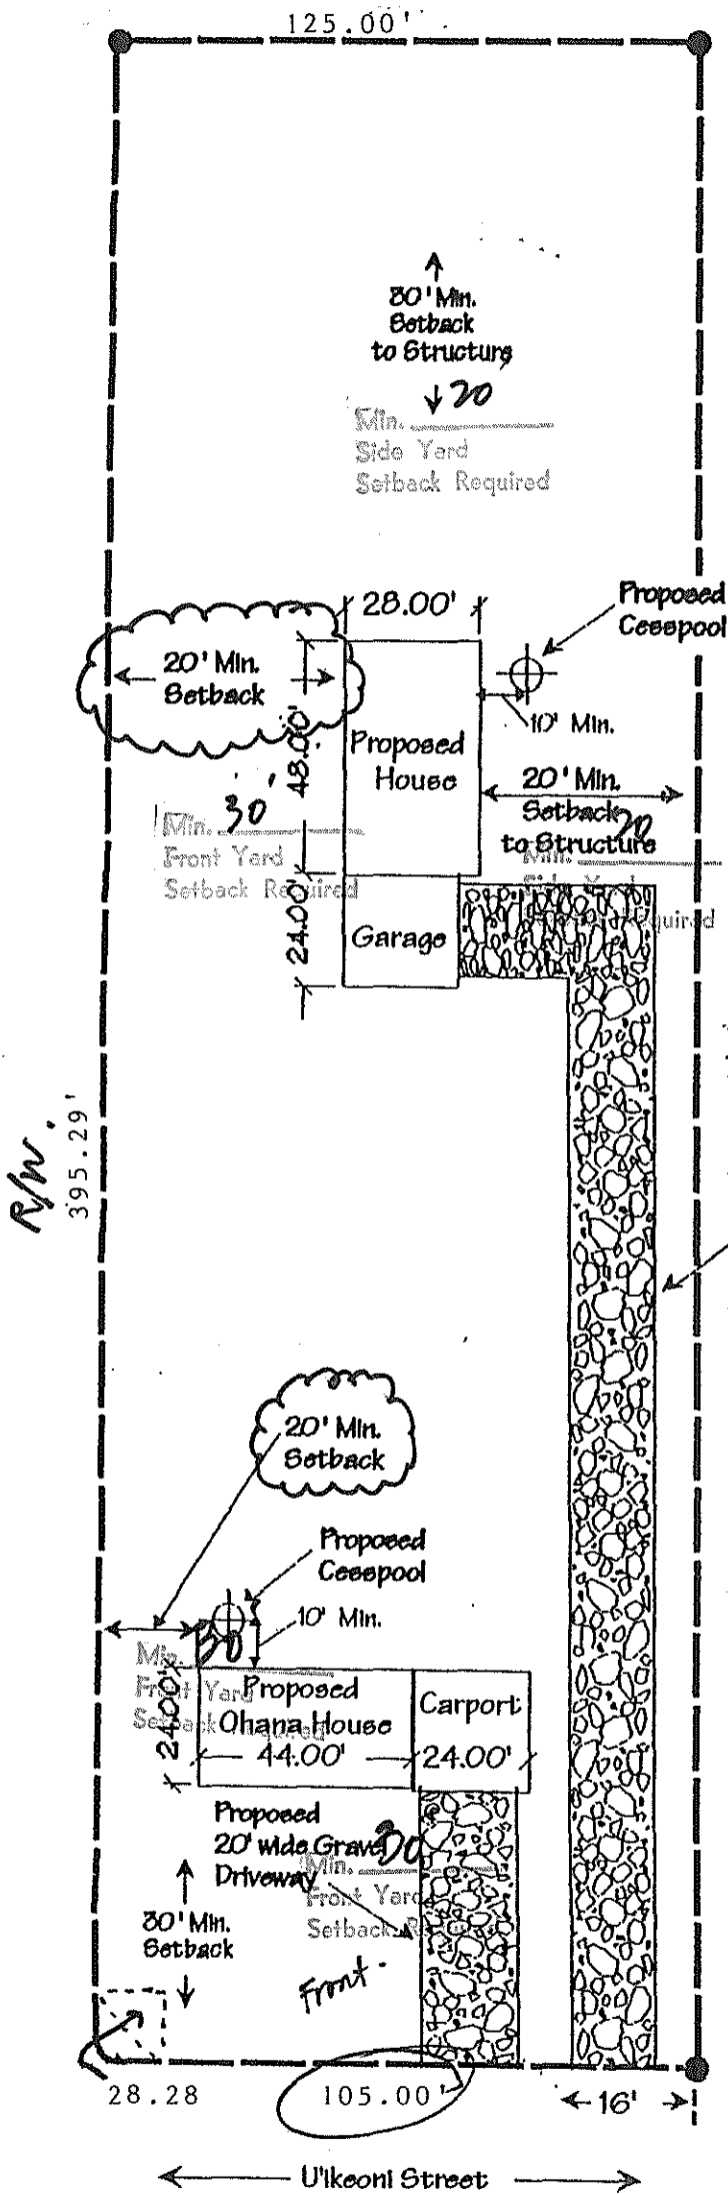

# PLOT PLAN

Scale: 1" = 40'

PROPOSED HOUSE and OHANA DWELLING for:

STEPHEN YETT

AT: Vacationland Subdivision  
U'ikeoni Street  
Waimea, S.Kohala, Hawaii  
on the Island of Hawaii

TMK: 3/6-4-29-5  
Zoning: Agricultural 1  
Lot Area: 1.1896 acres

PROPOSED HOUSE AREAS:  
House: 1344 sq.ft.  
Carport: 576 sq.ft.

PROPOSED OHANA DWELLING AREAS:  
House: 1056 sq.ft.  
Carport: 576 sq.ft.