

November 16, 1992

Mr. Yoshi Terada
17 N.E. 131th Pl.
Portland, Oregon 97230

Dear Mr. Terada:

Ohana Dwelling Permit (OD 92-295) 2886
Tax Map Key: 1-5-27:27, Lot 1187

The subject application has been reviewed by the concerned agencies and note:

1. The subject tax map key parcel is served by an acceptable street;
2. The subject application can meet with the State Department of Health wastewater treatment and disposal systems requirements;
3. The copy of document(s) received relating to subject tax map key parcel to establish title and exhibits contained therein do not include any deed restriction or covenant to prohibit construction of requested ohana dwelling; and,
4. The site plan denotes two off-street parking stalls on the property.

In view of the above, by this letter, you are hereby granted permission to construct the Ohana Dwelling (Duplex Conversion), subject to the following condition(s):

- (a) The building permit for the Ohana Dwelling shall be secured on or before November 16, 1993. It should be noted that the permit is effective for only one (1) year and should applicant fail to secure a building permit within this period, a new application must be applied for.

Please bring or attach a copy of this Permit to expedite processing the building plans and building permit application to construct the ohana dwelling.

NOV 19 1992

Mr. Yoshi Terada
Page 2
November 16, 1992


- (b) Off-street parking space for two vehicles is designated on the submitted site plan to fulfill the off-street parking requirement. The off-street parking spaces may not be employed for storage or other use unless and until approved alternative on-site parking arrangements are established.
- (c) All construction drawings together with approved site plan drawn to scale submitted with the ohana dwelling building permit application shall denote location and identify required two (2) off-street parking spaces.
- (d) The ohana dwelling shall conform to all requirements of codes and statutes pertaining to access and building construction.
- (e) The applicant shall conform to State Department of Health standards and regulations and following comment(s) dated October 15, 1992:

"The subject proposal is located in a Critical Wastewater Disposal Area. The existing cesspool may service a total of 1,000 gallons per day of wastewater. A total of five bedrooms are allowed in the two dwelling units."

- (f) This Ohana Dwelling permit is subject to all other applicable rules, regulations and requirements, including but not limited to those of the Planning Department, Department of Public Works, and State Department of Health.


Should you have any questions regarding the above, please feel free to contact Gilbert Bailado of my staff at 961-8288.

Sincerely,

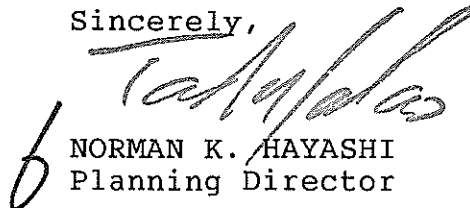
b NORMAN K. HAYASHI
Planning Director

GB:eti
7062D-1
cc: Department of Health,
Chief Sanitarian
Department of Public Works
Real Property Tax Division

NOV 19 1992

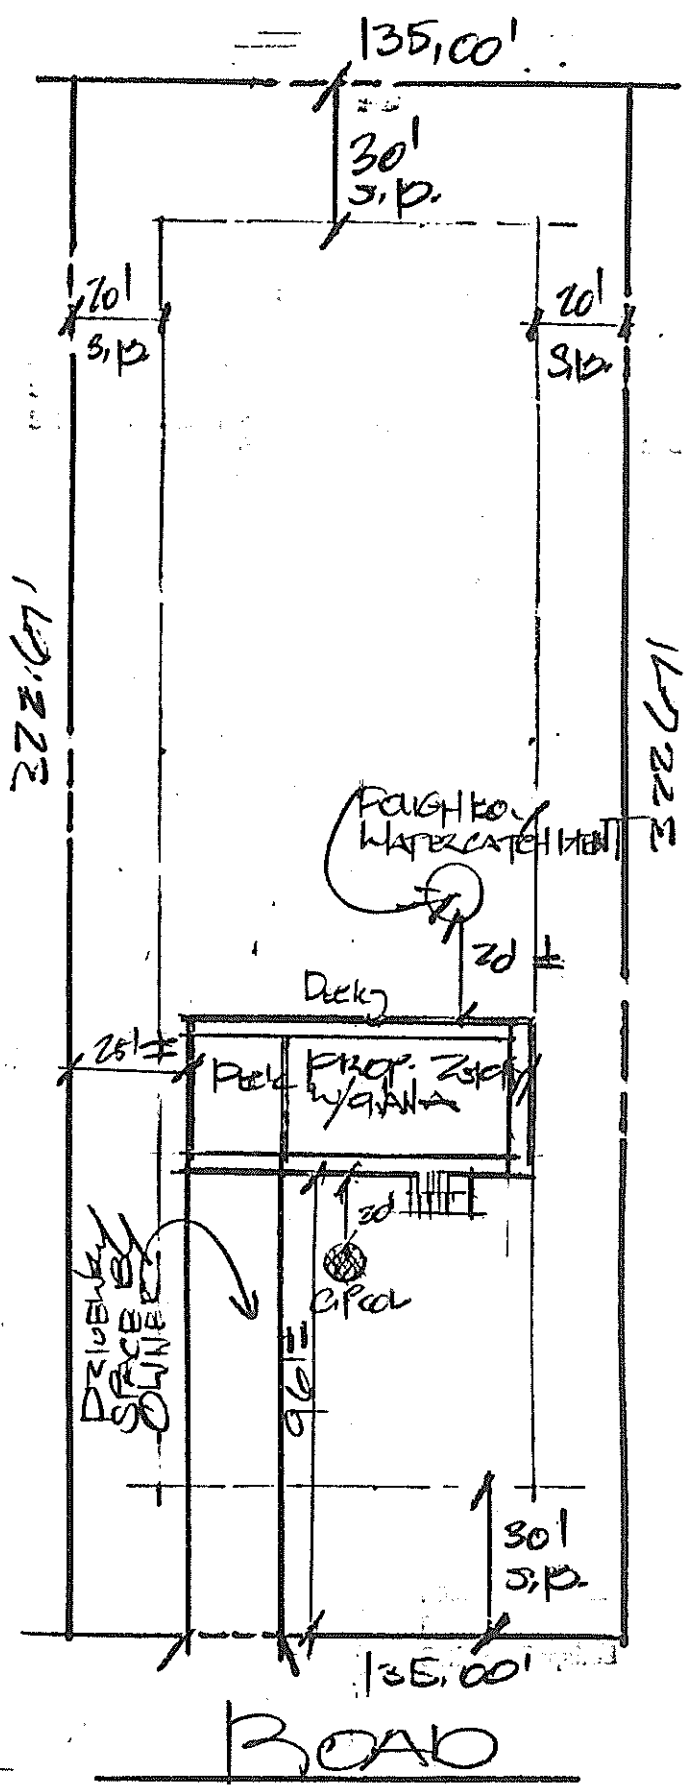


DEPARTMENT OF PUBLIC WORKS
ENGINEERING DIVISION

IN ACCORDANCE WITH THE PLANNING AND ZONING ORDINANCES OF THE COUNTY OF HAWAII, THE FOLLOWING PERMITS MAY BE GRANTED FOR LOT GRABBING AND/OR...

ALL EROSION AND CRODING CONTROL MEASURES TO CHAPTER 27 OF THE HAWAII COUNTY CODE. A PERMIT MAY BE GRANTED FOR LOT GRABBING AND/OR...

NO ADDITIONAL RAINFALL RUNOFF GENERATED BY THIS PROJECT SHALL BE DISPOSED OF INTO COUNTY LANDS OR ADJACENT PROPERTIES. ALL EROSION CONTROL MEASURES SHALL COMPLY TO CHAPTER 27 OF THE HAWAII COUNTY CODE.

10/20/93

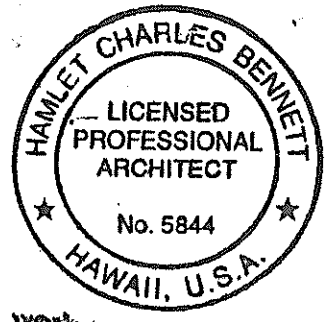

This work was prepared by me or under my supervision, construction of this project will be under my supervision.

Signature

ROAD
PLOT PLAN
SCALE: 1" = 40'-0"
TRAIL: 1-5-27-27 LOT 16
AREA: 1.00 ACRE
Y. TERRACE JOB.

[Signature]
Director, County Planning Department
Date: 10/20/93