

August 5, 1993

Ms. Patricia Ann McCrary
HCR 1, Box 4635
Keaau, HI 96749

Dear Ms. McCrary:

Ohana Dwelling Permit (OD 93-223)
Tax Map Key: 1-6-63:98, Lot 19 3226

The subject application has been reviewed by the concerned agencies and note:

1. The subject tax map key parcel is served by an acceptable street;
2. The subject application can meet with the State Department of Health wastewater treatment and disposal systems requirements;
3. The copy of document(s) received relating to subject tax map key parcel to establish title and exhibits contained therein do not include any deed restriction or covenant to prohibit construction of requested ohana dwelling; and,
4. The site plan denotes two off-street parking stalls on the property.

In view of the above, by this letter, you are hereby granted permission to construct the Ohana Dwelling (Two New Single Family Dwellings), subject to the following condition(s):

- (a) The building permit for the Ohana Dwelling shall be applied for and secured from the Department of Public Works, Building Division on or before August 5, 1994. It should be noted that the permit is effective for only one (1) year and should applicant fail to secure a building permit within this period, a new application must be applied for.

Please bring or attach a copy of this Permit to expedite processing the building plans and building permit application to construct the ohana dwelling.

C4288

AUG 06 1993


Ms. Patricia Ann McCrary
Page 2
August 5, 1993

- (b) Off-street parking space for two vehicles is designated on the submitted site plan to fulfill the off-street parking requirement. The off-street parking spaces may not be employed for storage or other use unless and until approved alternative on-site parking arrangements are established.
- (c) All construction drawings together with approved site plan drawn to scale submitted with the ohana dwelling building permit application shall denote location and identify required two (2) off-street parking spaces.
- (d) The ohana dwelling shall conform to all requirements of codes and statutes pertaining to access and building construction.
- (e) The applicant shall conform to State Department of Health standards and regulations and following comment(s) dated July 29, 1993:

"The subject lot size of 2.66 acres would support only one cesspool. The cesspool may service two dwelling units with a total of five (5) bedrooms. Please contact our office, Ph. 933-4371 for additional information."
- (f) This Ohana Dwelling permit is subject to all other applicable rules, regulations and requirements, including but not limited to those of the Planning Department, Department of Public Works, and State Department of Health.

Should you have any questions regarding the above, please feel free to contact Gilbert Bailado of my staff at 961-8288.

Sincerely,

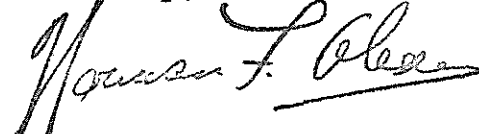

FOR VIRGINIA GOLDSTEIN
Planning Director


GB:mjs
0274D (4)

xc: Department of Health,
Chief Sanitarian
Department of Public Works
Real Property Tax Division - Hilo

PATRICIA ANN McCRARY
 HCR 1 BOX 4635
 Keaau, Hi. 96749

SITE PLAN FOR PROPOSED OHANA DWELLING
 NEW CONSTRUCTION TMK 1-6-63-98
 KEHAULANI ST. ORCHID LAND ESTATES
 LOT 19

SCALE 1"=100'

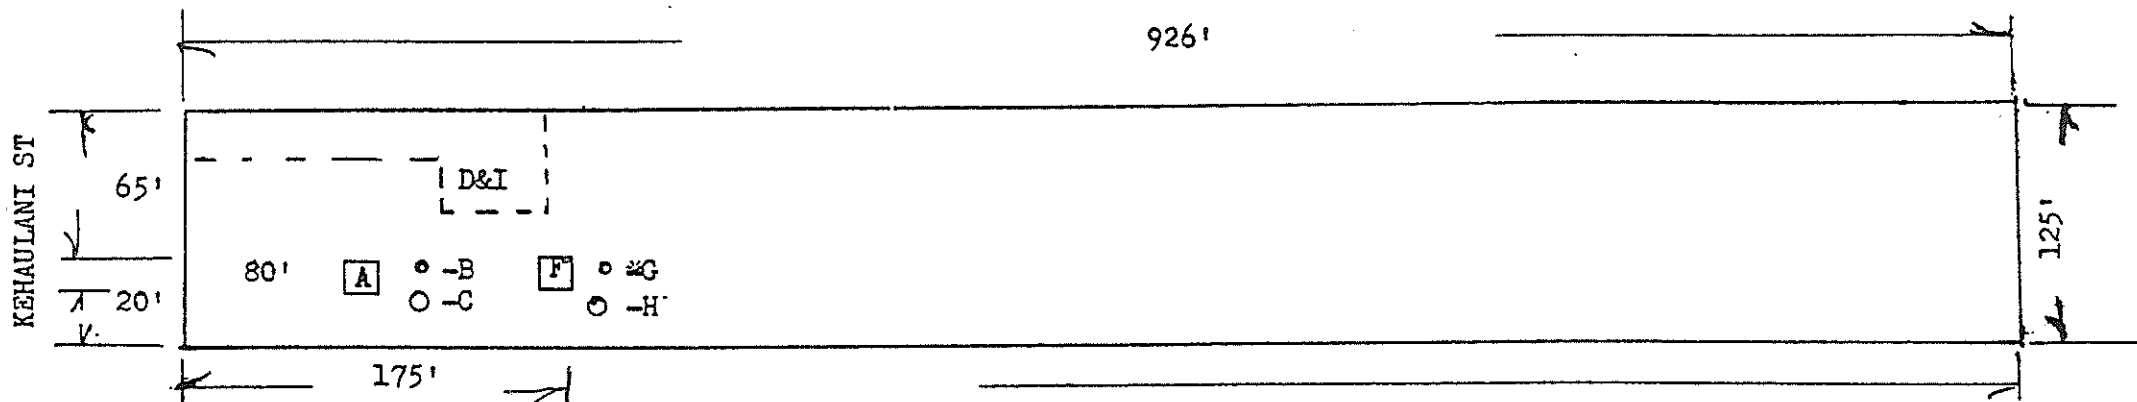

- A - Dwelling (3 BDRM.) Proposed
- B- Cesspool (15' Min from dwellings and boundaries)
- C- Water Catchment
- D- Off street parking and turning
- *- Minimum boundary set backs;
 - Front - 30'
 - Side - 20'
 - Back - 30'

- F- Ohana Dwelling (3 BDRM.) Proposed
- G- Cesspool (Min 15' from dwelling)
- H- Water catchment
- I- Off street parking and turning
- * Minimum boundary set backs:
 - Front - 30'
 - Side - 20'
 - Back - 30'