

September 27, 1993

Ms. Patricia S. Oliver
P. O. Box 1902
Hilo, HI 96721

Dear Ms. Oliver:

Ohana Dwelling Permit (OD 93-273) 3277
Tax Map Key: 1-5-24:11, Lot 356

The subject application has been reviewed by the concerned agencies and note:

1. The subject tax map key parcel is served by an acceptable street;
2. The subject application can meet with the State Department of Health wastewater treatment and disposal systems requirements;
3. The copy of document(s) received relating to subject tax map key parcel to establish title and exhibits contained therein do not include any deed restriction or covenant to prohibit construction of requested ohana dwelling; and,
4. The site plan denotes two off-street parking stalls on the property.

In view of the above, by this letter, you are hereby granted permission to construct the Ohana Dwelling (Two New Single Family Dwelling), subject to the following condition(s):

- (a) The building permit for the Ohana Dwelling shall be applied for and secured from the Department of Public Works, Building Division on or before September 27, 1994. It should be noted that the permit is effective for only one (1) year and should applicant fail to secure a building permit within this period, a new application must be applied for.

Please bring or attach a copy of this Permit to expedite processing the building plans and building permit application to construct the ohana dwelling.

05781

SEP 28 1993

Ms. Patricia S. Oliver

Page 2


September 27, 1993

- (b) Off-street parking space for two vehicles is designated on the submitted site plan to fulfill the off-street parking requirement. The off-street parking spaces may not be employed for storage or other use unless and until approved alternative on-site parking arrangements are established.
- (c) All construction drawings together with approved site plan drawn to scale submitted with the ohana dwelling building permit application shall denote location and identify required two (2) off-street parking spaces.
- (d) The ohana dwelling shall conform to all requirements of codes and statutes pertaining to access and building construction.
- (e) The applicant shall conform to State Department of Health standards and regulations and following comment(s) dated September 15, 1993:

"The subject lot size of 1 acre would support only one cesspool. The cesspool may service two dwelling units with a total of five (5) bedrooms. Please contact our office, Ph. 933-4371 for additional information."
- (f) This Ohana Dwelling permit is subject to all other applicable rules, regulations and requirements, including but not limited to those of the Planning Department, Department of Public Works, and State Department of Health.

Should you have any questions regarding the above, please feel free to contact Gilbert Bailado of my staff at 961-8288.

Sincerely,


VIRGINIA GOLDSTEIN
Planning Director

FOR

GB:mjs
0952D (5)

xc: Department of Health,
Chief Sanitarian
Department of Public Works
Real Property Tax Division - Hilo

Patricia S. Oliver

POB 1902

Hilo, Hi. 96721


961-6178

Site Plan for Proposed Dwelling & Ohana Dwelling

NEW CONSTRUCTION TMK 1-5-24- 11

Block 9 15th St Lot 356 Hawaiian Paradise Park

Scale 1" = 43'

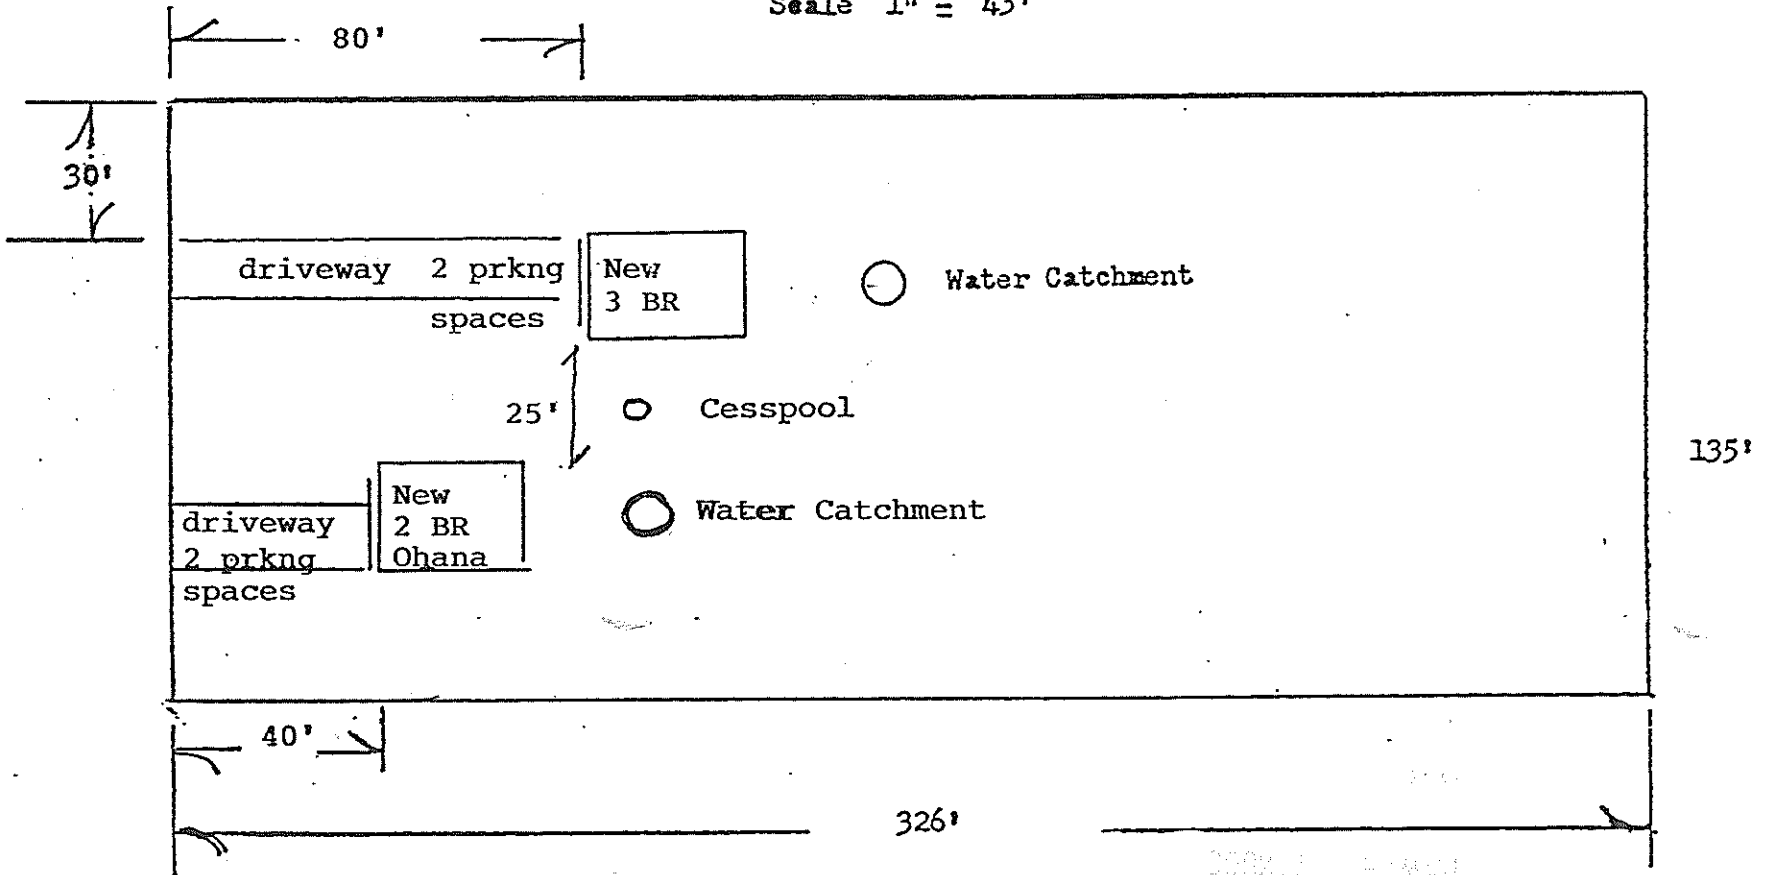

Cesspool Min 15' from all buildings & boundaries
 Water Catchment Min 15' from all buildings & boundaries

2006 JUN 21 10 30 AM
 RECEIVED