


Harry Kim
Mayor

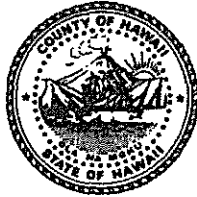

Christopher J. Yuen
Director

Brad Kurokawa, ASLA
LEED® AP
Deputy Director

County of Hawaii
PLANNING DEPARTMENT

101 Pauahi Street, Suite 3 • Hilo, Hawaii 96720-4224
(808) 961-8288 • FAX (808) 961-8742

September 2, 2008

Mr. & Mrs. Richard L. Antonio
P.O. Box 203
Kamuela, HI 96743

Dear Mr. & Mrs. Antonio:

Subject: Ohana Dwelling Unit Permit Application (OHD-08-000114)
Applicant(s): Richard L. and Lucille Antonio
Land Owner(s): Richard L. and Lucille Antonio
Proposal: Construct A Detached Ohana Dwelling Unit
Tax Map Key: (3) 2-2-045:065

The subject Application for an Ohana Dwelling Unit Permit was reviewed by the required agencies and their respective comments are as follows:

1. The Department of Public Works (DPW):

The DPW had no comments on this application.

2. The Department of Water Supply (DWS) (memorandum dated August 21, 2008):

“We have reviewed the subject application and have the following comments and conditions.

For your information, an existing, an existing 5/8-inch meter services this property and is adequate for only one dwelling unit at an average of 400 gallons per day. Inasmuch as this application is proposing an additional dwelling, the installation of a separate 5/8-inch meter would normally be required in accordance with the Department’s Rules and Regulations. However, the Department cannot provide an additional meter for the proposed

Mr. and Mrs. Richard L. Antonio
Page 2
September 2, 2008

additional dwelling as the subject parcel does not front on the Department's existing water system.

The Department has no objections to the Ohana Dwelling permit, subject to the applicant understanding and accepting that the Department cannot provide service to the proposed additional dwelling. Should the application be approved, dwellings shall not share the existing meter, and the water system plumbing between the dwellings shall not be inter connected in any way.

Should there be any questions, please contact Mr. Ryan Quitoriano of our Water Resources and Planning Branch at 961-8070, extension 256."

3. The State of Hawaii Department of Health (DOH-HILO):

As of this date, no comments were received from DOH.

4. The Hawaii County Fire Department (HFD) (memorandum dated August 11 2008):

"We have no comments to offer at this time in reference to the above-mentioned Ohana Dwelling permit application."

We note the following documents that accompanied your application. The original and notarized affidavits of **Richard L. and Lucille Antonio** dated May 8, 2008, included with the Ohana Dwelling application state:

"Part 1:

Applicant is titleholder of the affected property.

Part 2:

There are **NO** restrictions, covenant or other land use restrictions applicable to the lot by way of a deed or lease or other provision of which do not prohibit the construction or placement of an Ohana Dwelling unit."

In view of the above, by this letter, you are hereby **granted** permission to construct a detached single-family Ohana Dwelling Unit subject to the following conditions:

1. The proposed Ohana Dwelling Unit shall comply with Ordinance No. 96-47 and Rule 12, the County of Hawaii Planning Department's Rules of Practice and Procedure relating to Ohana Dwelling Units.

Mr. and Mrs. Richard L. Antonio
Page 3
September 2, 2008

2. Non-transferability: The permit for the Ohana Dwelling Unit shall be personal to the applicant until construction of the Ohana Dwelling Unit has been completed. The permit shall not be transferable or assignable to any other person prior to its completion to the satisfaction of the Chief Engineer, Department of Public Works.
3. Prohibition of Advertising, Sales, Transfers: No person shall advertise or represent to the public that a permit to construct an Ohana Dwelling Unit is transferable with the sale of the property on which the permit has been granted.
4. Building Permit: **The applicant is required to secure a building permit from the Department of Public Works, Building Division, for the construction of the Ohana Dwelling Unit on or before June 17, 2009.**

Please bring or attach a copy of this Permit to assist the reviewing agencies in understanding and expediting the review and processing of the building construction plans and building permit application for the additional building improvements necessary to establish the Ohana Dwelling on the subject parcel.

- a) A one time 30-day time extension to obtain the building permit may be granted by the Planning Director. A written request for a time extension shall be filed with the Planning Director not less than forty-five (45) days prior to the expiration date of the Ohana Dwelling Unit permit. The Planning Director shall render a decision on the request for a time extension prior to the expiration date of the permit.
 - b) The applicant shall not be able to obtain further extensions beyond the initial 30-day time extension. Further, such failure to conform to the time requirement shall not be cause to petition the Planning Director, Board of Appeals or any other governmental body for relief from the time requirement.
5. Requirements for Height, Site Area (Lot size), Yard (Setback) and Off-Street Parking (Parking spaces):
- a) Height limit: The height limit for the proposed detached Ohana Dwelling Unit shall be twenty-five (25'-0") feet.
 - b) Zoning and Minimum Building Site Area (Lot Size): The subject TMK parcel containing 16,092 sq. ft. is zoned Residential (RS-10) by the County and is situated within the State Land Use Urban district.

Mr. and Mrs. Richard L. Antonio

Page 4

September 2, 2008

- c) Minimum Yards (Setbacks) and Open Space: The proposed Dwelling Unit is required to comply with the yards and open space requirements of the Hawaii County Zoning Code.

The respective minimum open space, front, rear, and side yard requirements for the proposed detached Ohana Dwelling Unit to be located on the subject TMK property shall be as follows:

- Front yard - minimum **twenty five (25)** feet required;
- Rear yard – minimum **twenty five (25)** feet required;
- Side yard(s) – minimum **fifteen (15)** feet required;
- Open space from other main structure(s) – minimum **fifteen (15)** feet required.

- d) Off-Street Parking: The Ohana Dwelling Unit shall be provided with a minimum of two (2) off-street parking spaces that comply with the requirements of Section 25-4-53 of the Zoning Code. All existing and additional parking spaces shall be arranged so as to be individually accessible.

6. This Ohana Dwelling permit is subject to all other applicable rules, regulations and requirements of the Planning Department, Department of Public Works, Fire Department and State Department of Health and other reviewing agencies/divisions listed on the Building Permit Application.
7. This Department's research indicates that the area in which the subject parcel is located, in Waiakea, South Hilo receives 120" to 120" inches of rainfall annually, which, according to the Zoning Code and the Planning Department's Rules of Practice and Procedure is sufficient for an ohana dwelling to be served by a water catchment system should additional water not be available from the private water provider.

In reference to the DWS comment, should additional water not be available from the private water provider and considering that there is sufficient annual rainfall to satisfy the minimum Planning Department requirements, may we suggest the following:

Mr. and Mrs. Richard L. Antonio

Page 5

September 2, 2008

- a. Any dwelling not serviced by a County water system should be provided with and maintain a private potable rain catchment system which includes a minimum 6,000 gallons for domestic consumption or potable uses. This catchment system should adhere to the Department of Public Works, Building Division's "Guidelines for Owners of Rain Catchment Water Systems" as well as the State Department of Health requirements related to water testing and water purifying devices.

Any dwelling on a water catchment system should be provided with and maintain an additional 3,000 gallon water storage capacity for fire fighting and emergency purposes. The emergency water supply system, including the necessary compatible connector

System and location of the water storage facility on the property should meet with the approval of the Hawaii County Fire Department.

Ohana Dwelling Units are prohibited on a building site that is the subject of an approved variance from the Subdivision Code (Chapter 23), the Zoning Code Chapter 25), and property where a second Dwelling Unit is specifically prohibited by a change of zone ordinance.

- a) No variance from the requirements of Chapter 23 and Chapter 25, Hawaii County Code, as amended, shall be granted to permit the construction or placement of an Ohana Dwelling Unit.
- b) An Ohana Dwelling Unit shall not be permitted on a lot which has been the subject of a previously granted variance from any provision of Chapter 23 and Chapter 25, Hawaii County Code, as amended.

Should you have any questions regarding the above, please contact Larry Nakayama of this office.

Sincerely,




CHRISTOPHER J. YUEN
Planning Director

LHN:jlh

O:\Ohana\LHN\Ohana\Apvl\Antonio22045065Apvl.doc

Mr. and Mrs. Richard L. Antonio
Page 6
September 2, 2008

xc: Dept. of Health, Chief Sanitarian
Dept. of Public Works
Real Property Tax
Dept. of Water Supply

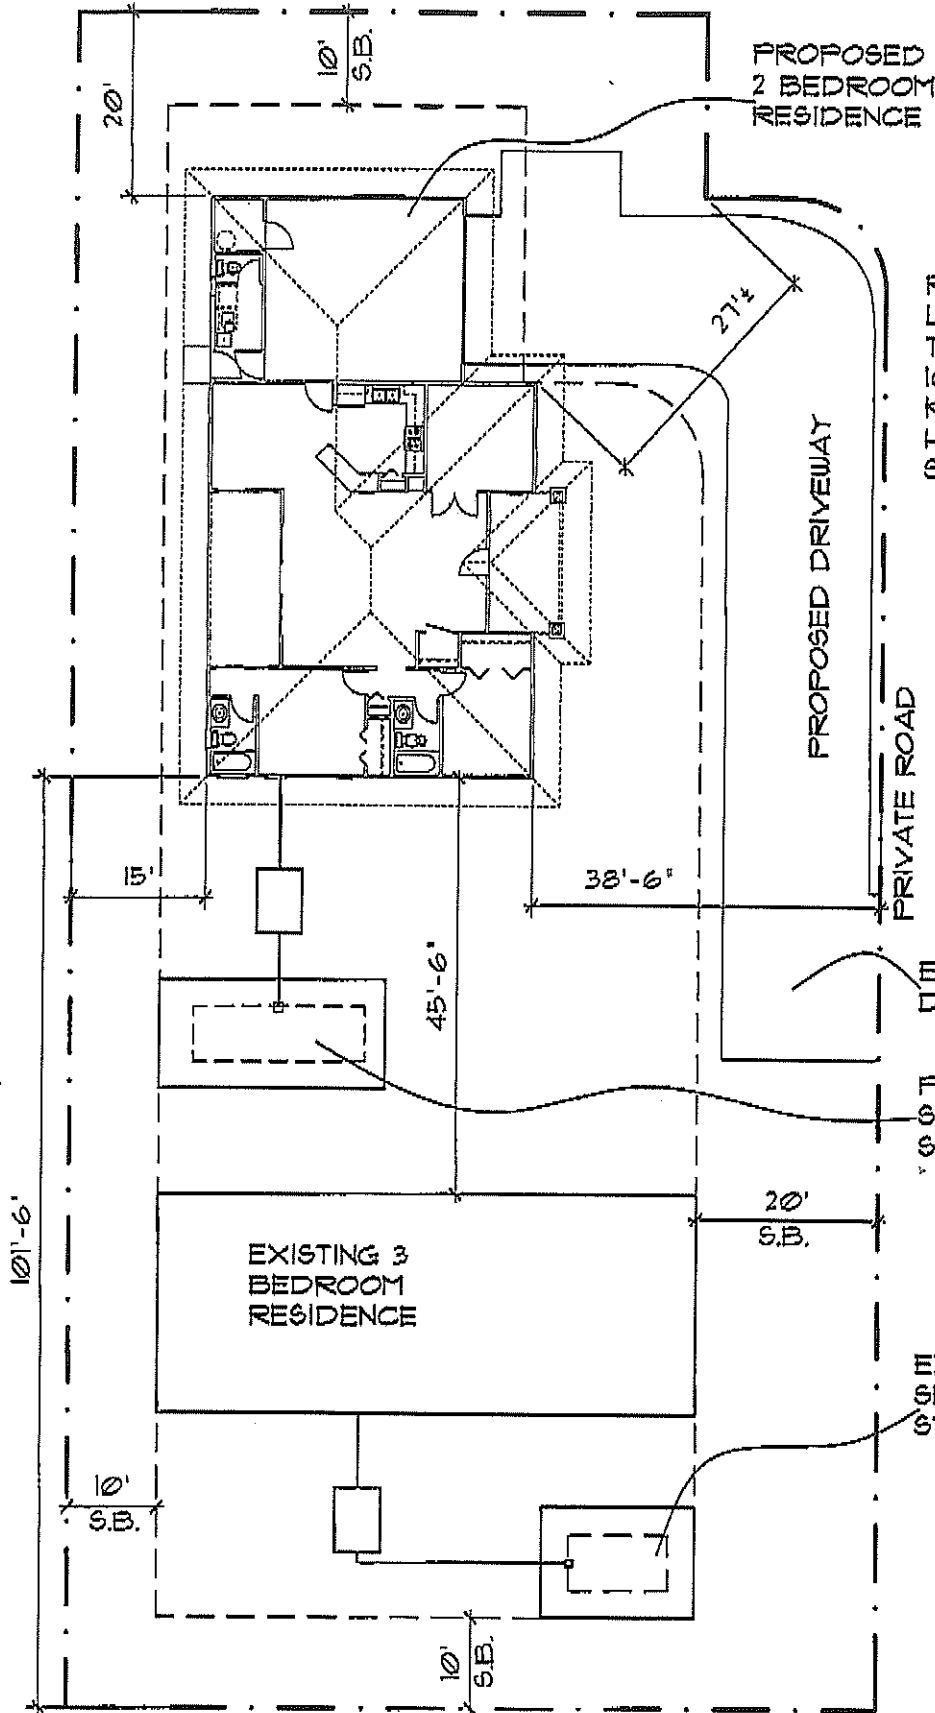

RICHARD &
LUCILLE ANTONIO
TMK (3) 2-2-45 : 65
16,092 SQ. FT.
KAWAI LANI ST.
HILO
SCALE: 1"=20'

EXISTING DRIVEWAY
PROPOSED SEPTIC SYSTEM

EXISTING SEPTIC SYSTEM



THIS WORK WAS
PREPARED
BY ME OR UNDER MY
SUPERVISION
CONSTRUCTION OF THIS
PROJECT
WILL BE UNDER MY
OBSERVATION