



STATE OF HAWAII
 DEPARTMENT OF BUSINESS
 AND ECONOMIC DEVELOPMENT
 LAND USE COMMISSION

Room 104, Old Federal Building, 335 Merchant Street
 Honolulu, Hawaii 96813 Telephone: 548-4611

JONI WAHNE
 Governor

RENTON L.K. NIP
 Chairman

LAWRENCE F. GIUN
 Vice Chairman

COMMISSION MEMBERS:

- Sharon R. Hineno
- Teofilo Phil Tacblan
- Allen Kajloka
- Robert Tamayo
- Frederick P. Whittemore
- Toru Suzuki
- Allen K. Hoe

ESTHER UEDA
 Executive Officer

October 14, 1988

Ms. Wendie McAllaster
 DHM Inc.
 1188 Bishop Street, Suite 2405
 Honolulu, Hawaii 96813

SUBJECT: Boundary Interpretation 88-50

Tax Map Key: 2-6-09 & 12; 2-7-02 & 38

Location: Honolii Stream, South Hilo, Hawaii

Requested By: Ms. Wendie McAllaster

Pursuant to your request of August 17, 1988,
 we have delineated the State's Land Use District boundaries on
 the enclosed map.

TK 2702-20 TMB M-429 '89
 - 21 " "
 2738-1, 8-14 4

Very truly yours,
Esther Ueda

ESTHER UEDA
 Executive Officer


Enclosure : Boundary Interpretation Map dated October 14, 1988.

- cc: William Paty, BLNR Chairman
- Attn: Planning Office
- Albert Lono Lyman, Hawaii Planning Director
- Glenn Y. Sato, Tax Maps & Records Supervisor
- C&C of Honolulu, Department of Finance

LAND USE COMMISSION
STATE OF HAWAII
Aug 22 12 27 PM '88

H I L O

F O R E S T

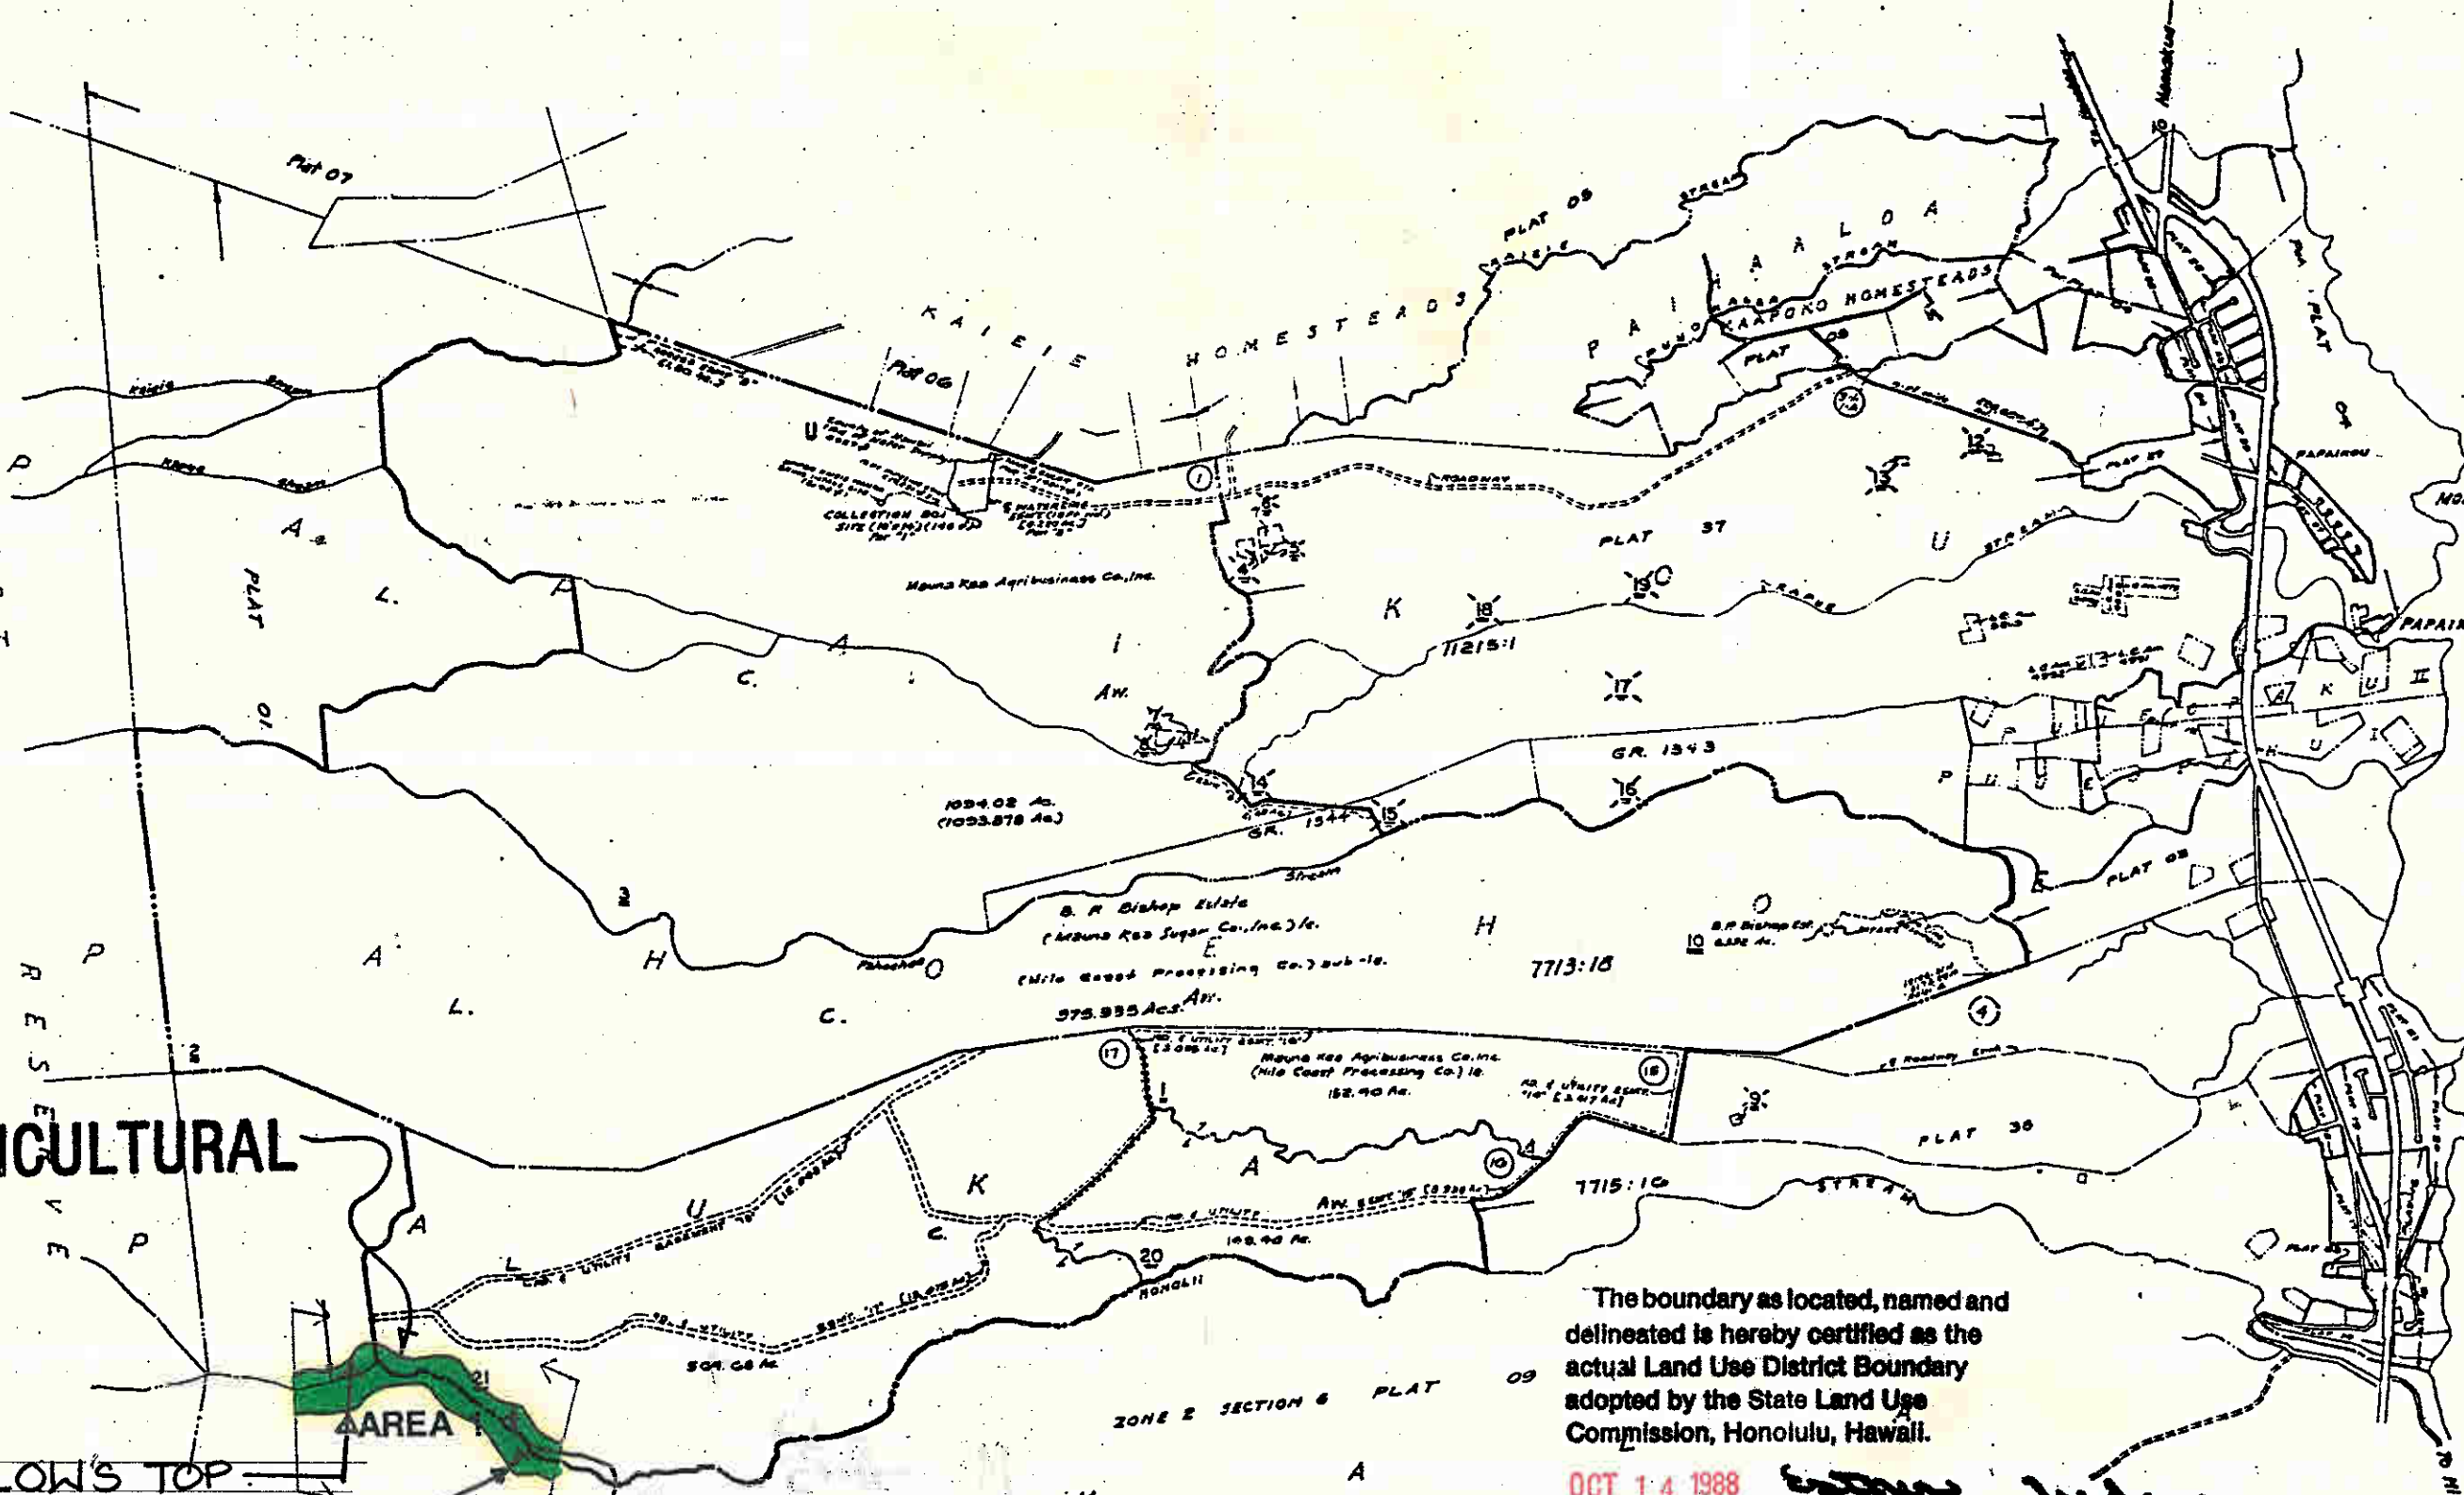

AGRICULTURAL

FOLLOWS TOP OF GULCH

AGRICULTURAL

3 1016

CONSERVATION

SUGAR

The boundary as located, named and delineated is hereby certified as the actual Land Use District Boundary adopted by the State Land Use Commission, Honolulu, Hawaii.

OCT 14 1988
CO. by [Signature]
Date Executive Officer

Scale: 1 inch = 2000 feet

Parcels Drapped: 7, 8, 9, 10, 11, 12, 13, 14, 15, 16, 17, 18, 19, 20, 21

THIRD DIVISION		
ZONE	SEC.	PLAT
2	7	02
CONTAINING PARCELS		
SCALE: 1 in. = 1000 ft.		

ADVANCE SHEET
SUBJECT TO CHANGE

CONSERVATION

AGRICULTURAL

FOLLOWS TOP OF GULCH

ZONE E K NO CHANGE

AGRICULTURAL

Scale: 1 inch = 600 feet

Aug 22 12

LAND USE COMMISSION
STATE OF HAWAII

- 23 Emma Nicholas & Amy...
- John & Margaret...
- Robert C. Ruppel...
- Ernie Seligman...
- Walter E. Stern...
- 27...
- 28...
- 29...
- 30...

Owners of Parcel 45
B. P. Bishop Estate
Mauna Kea Sugar Co., Inc. 76
0.073 Ac.

The boundary as located, named and delineated is hereby certified as the actual Land Use District Boundary adopted by the State Land Use Commission, Honolulu, Hawaii.

8/26/12 by [Signature] Executive Officer

Boundary Interpretation No. 3850

ADVANCE SHEET
SUBJECT TO CHANGE

Parcels Dropped: 50, 17, 19, 52, 30, 44, 60

THIRD DIVISION

ZONE	SEC.	PLAT
2	6	12

CONTAINING PARCELS
SCALE: 1 in = 300 ft.