

Figures

**FIGURE 1
LOCATION MAP**



Island of Hawaii

Legend




Scale



1 inch equals 3,500 feet



Source: ESRI, U.S.G.S. 7.5-Minute Topo Map

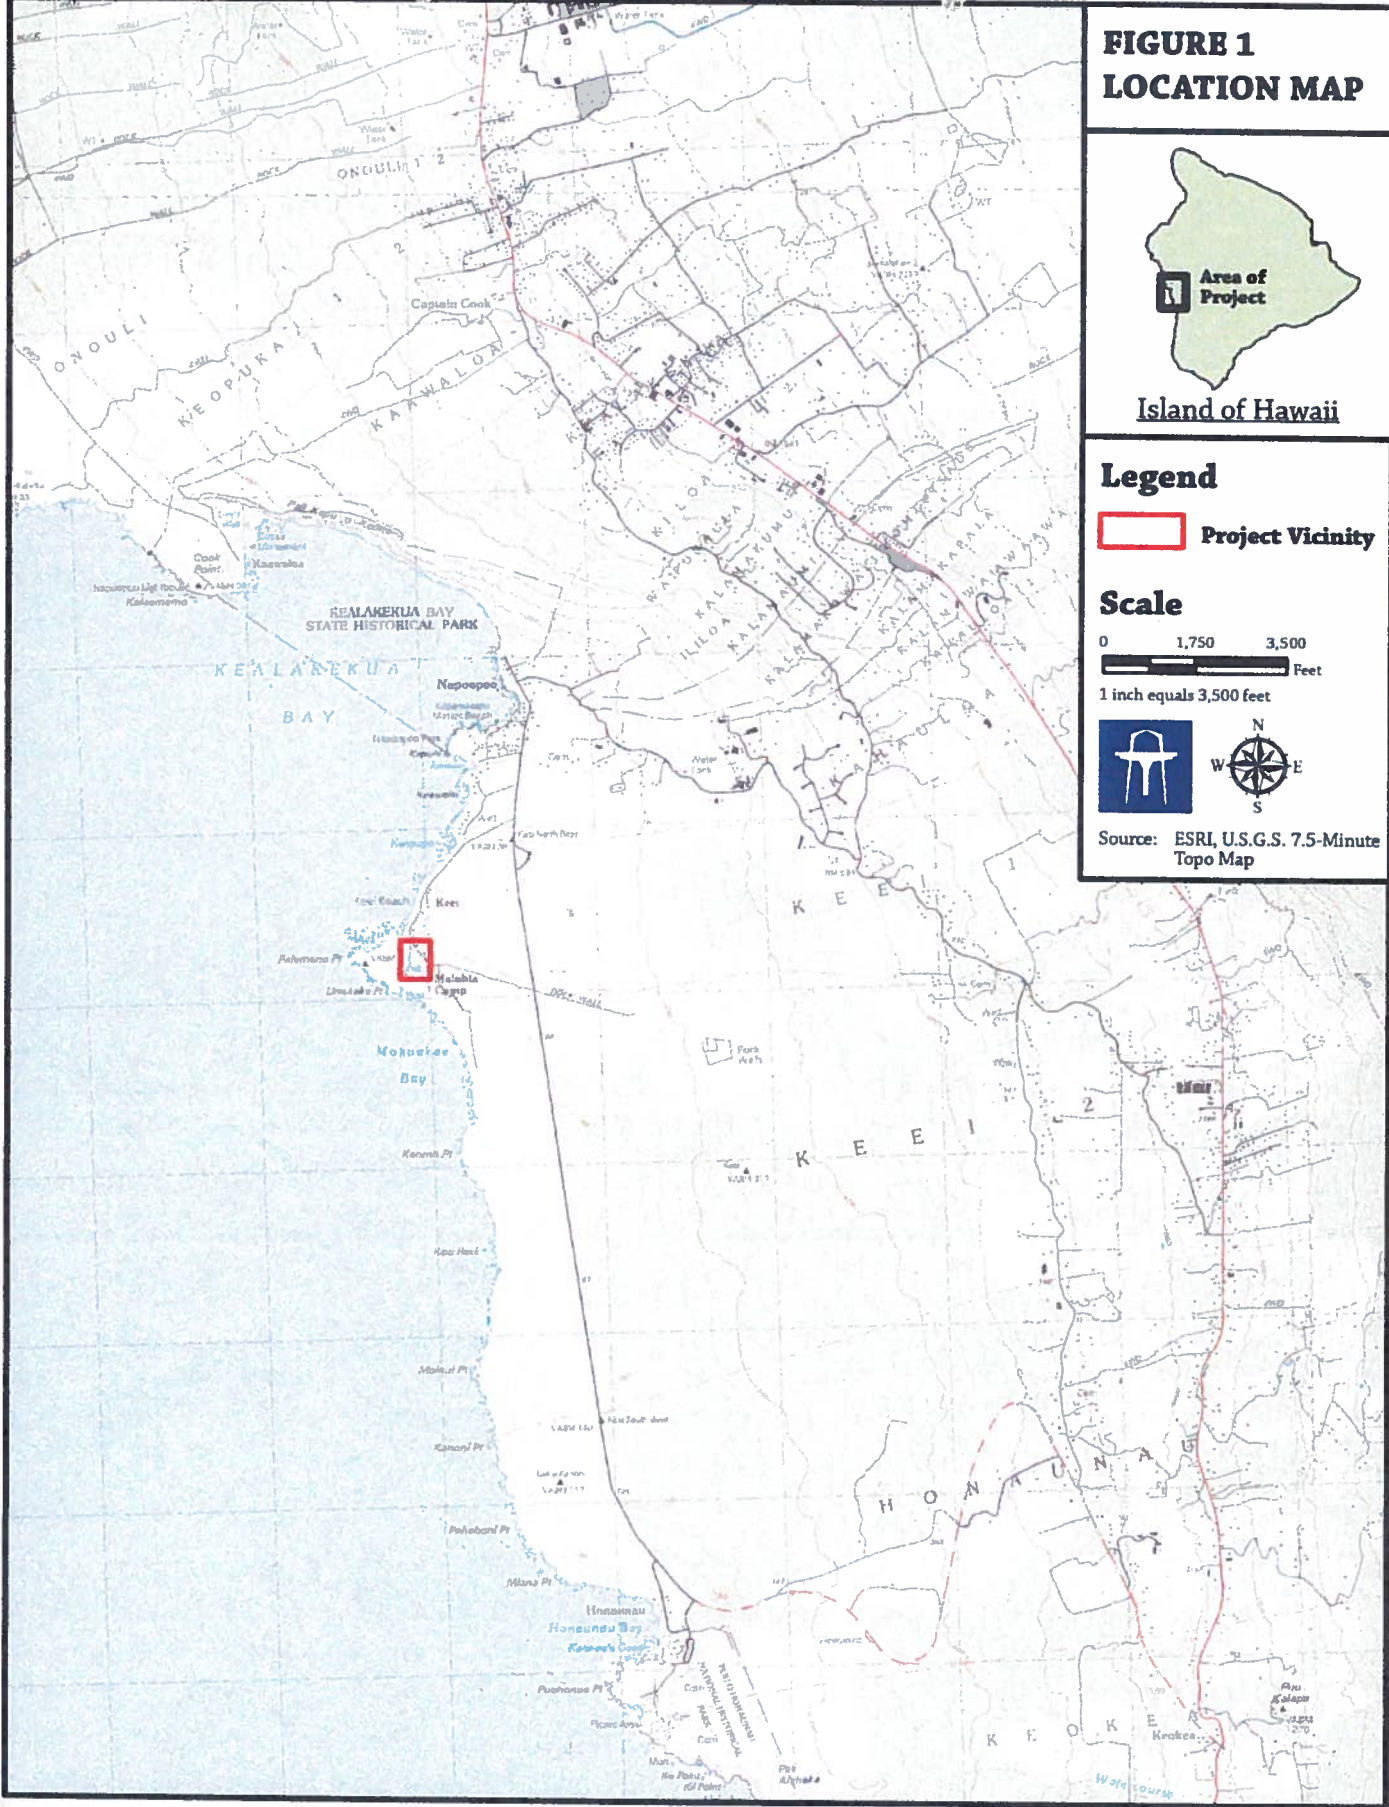

**FIGURE 2
TAX MAP KEY**



Island of Hawaii


LEGEND

- Project Vicinity
- Tax Map Key Parcel
- Utility Pole
- Proposed Shower and Restroom Facility
- Existing Hālan



Source: County of Hawaii
Planning Department

THIRD	DIVISION
ZONE	SEC
8	3
PLAT	
06	
CONTAINING	
PARCELS	
NOT TO SCALE	

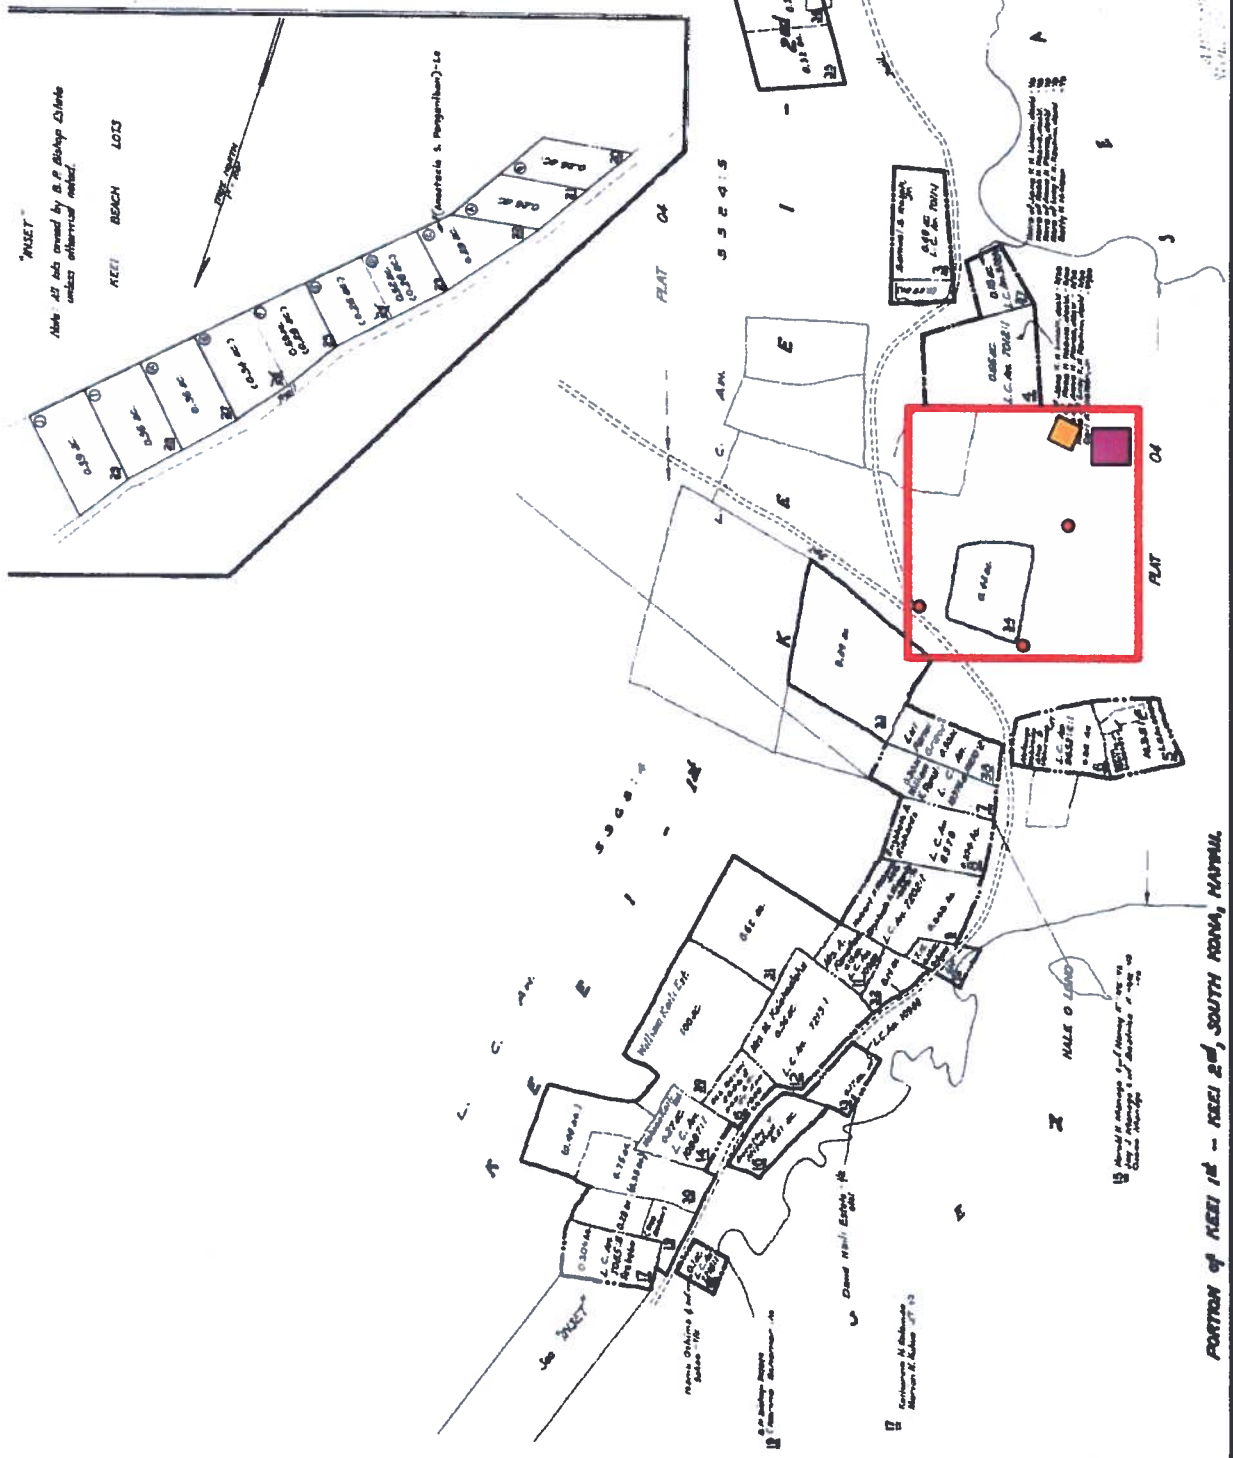

PORTION of KEEHI 1st - KEEHI 2nd, SOUTH KONA, HAWAII


**FIGURE 3
PROPOSED
SITE PLAN**



Island of Hawaii



Source: Kamehameha School

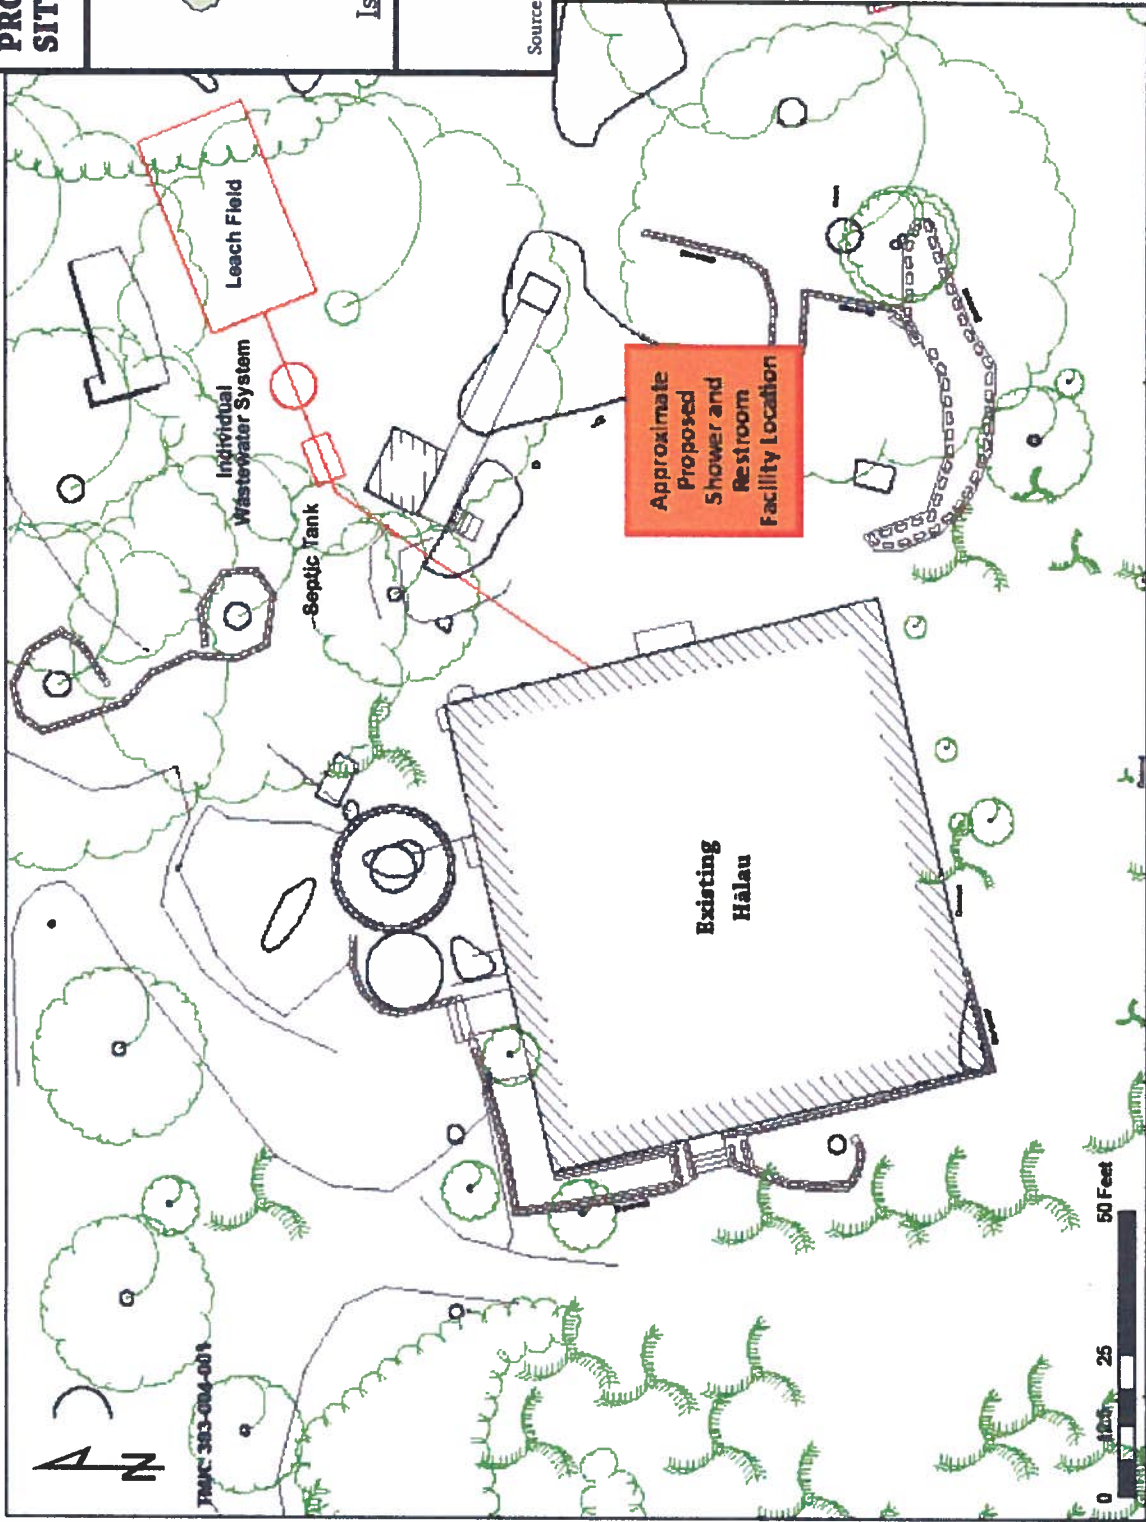

Simple Schematic for combined Shower and Restroom Facility at Ke'ei


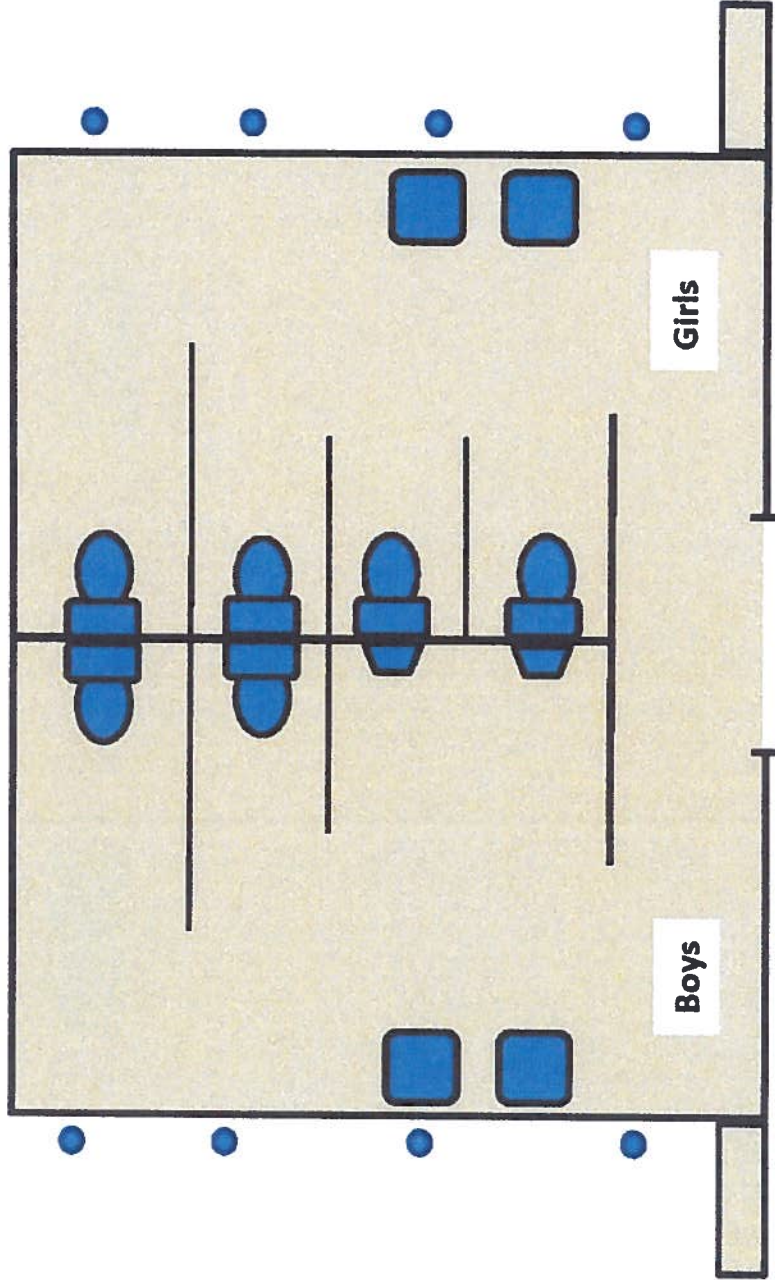


FIGURE 4

PROPOSED SCHEMATIC



Island of Hawaii

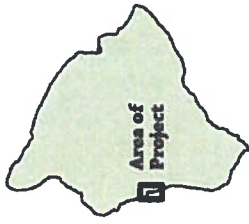

Not to Scale






Source: Kamehameha School

**FIGURE 5
UTILITY POLE
LOCATIONS**



Island of Hawaii

LEGEND

-  Project Vicinity
-  Topo Map
-  Utility Pole
-  Proposed Shower and Restroom Facility
-  Existing HALAU



Source: Google Earth
State Office of Planning



FIGURE 6 SPECIAL MANAGEMENT AREA MAP



Island of Hawaii


Legend

- Project Vicinity
- Tax Map Key
- Special Management Area (SMA)
- Utility Pole
- Proposed Shower and Restroom Facility
- Existing Halau

Scale



Source: ESRI
State Office of Planning

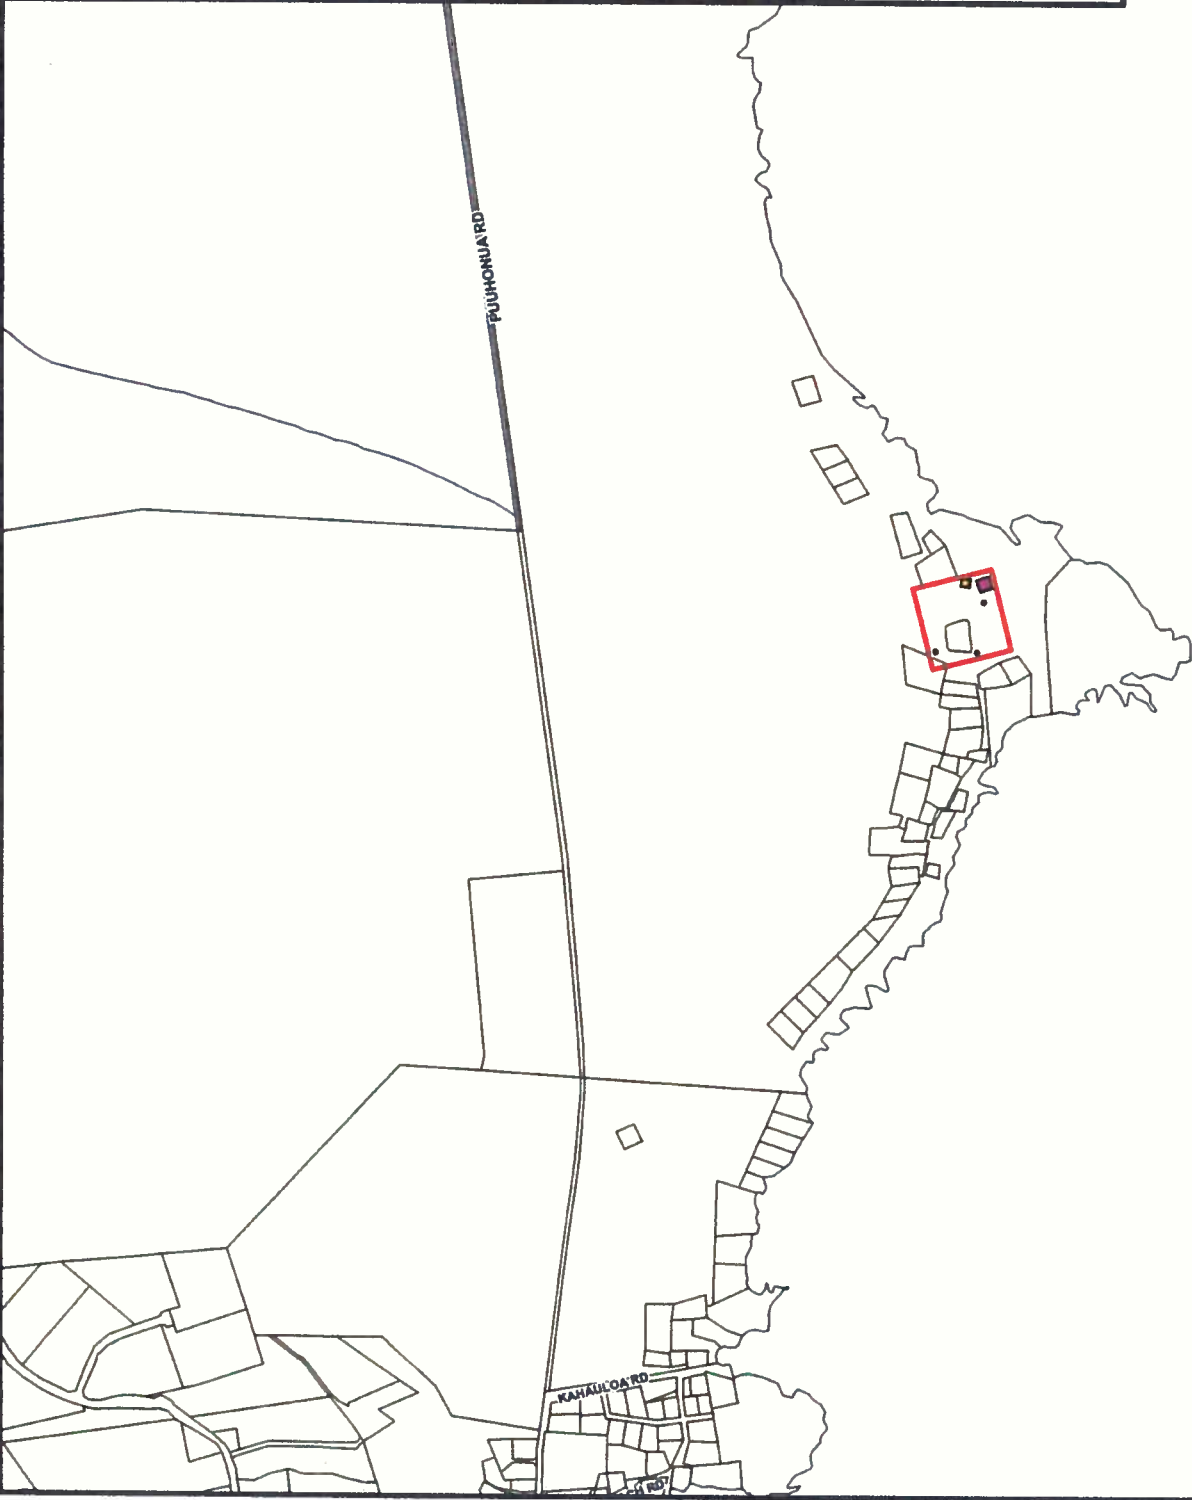






**FIGURE 7
AERIAL MAP**



Island of Hawaii

LEGEND

-  Project Vicinity
-  Tax Map Key Parcel
-  Utility Pole
-  Proposed Shower and Restroom Facility
-  Existing Hālau



Source: Google Earth
State Office of Planning



FIGURE 8 STATE LAND USE DISTRICTS MAP



Island of Hawaii

Legend

- Project Vicinity
- Tax Map Key
- Agricultural (A)
- Conservation (C)
- Rural (R)
- Urban (U)
- Utility Pole
- Proposed Shower and Restroom Facility
- Existing Halau

Scale


0 500 1,000 Feet
1 inch equals 1,000 feet



Source: ESRI
State Office of Planning



**FIGURE 9
CONSERVATION
DISTRICT
SUBZONE MAP**

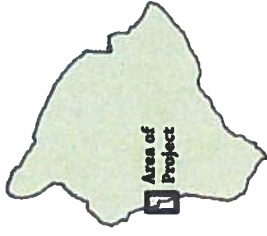

Island of Hawaii


Legend

- Project Vicinity
- Tax Map Key
- General (G)
- Limited (L)
- Preservation (P)
- Utility Pole
- Proposed Shower and Restroom Facility
- Existing Hālau

Scale



Source: ESRI
State Office of Planning

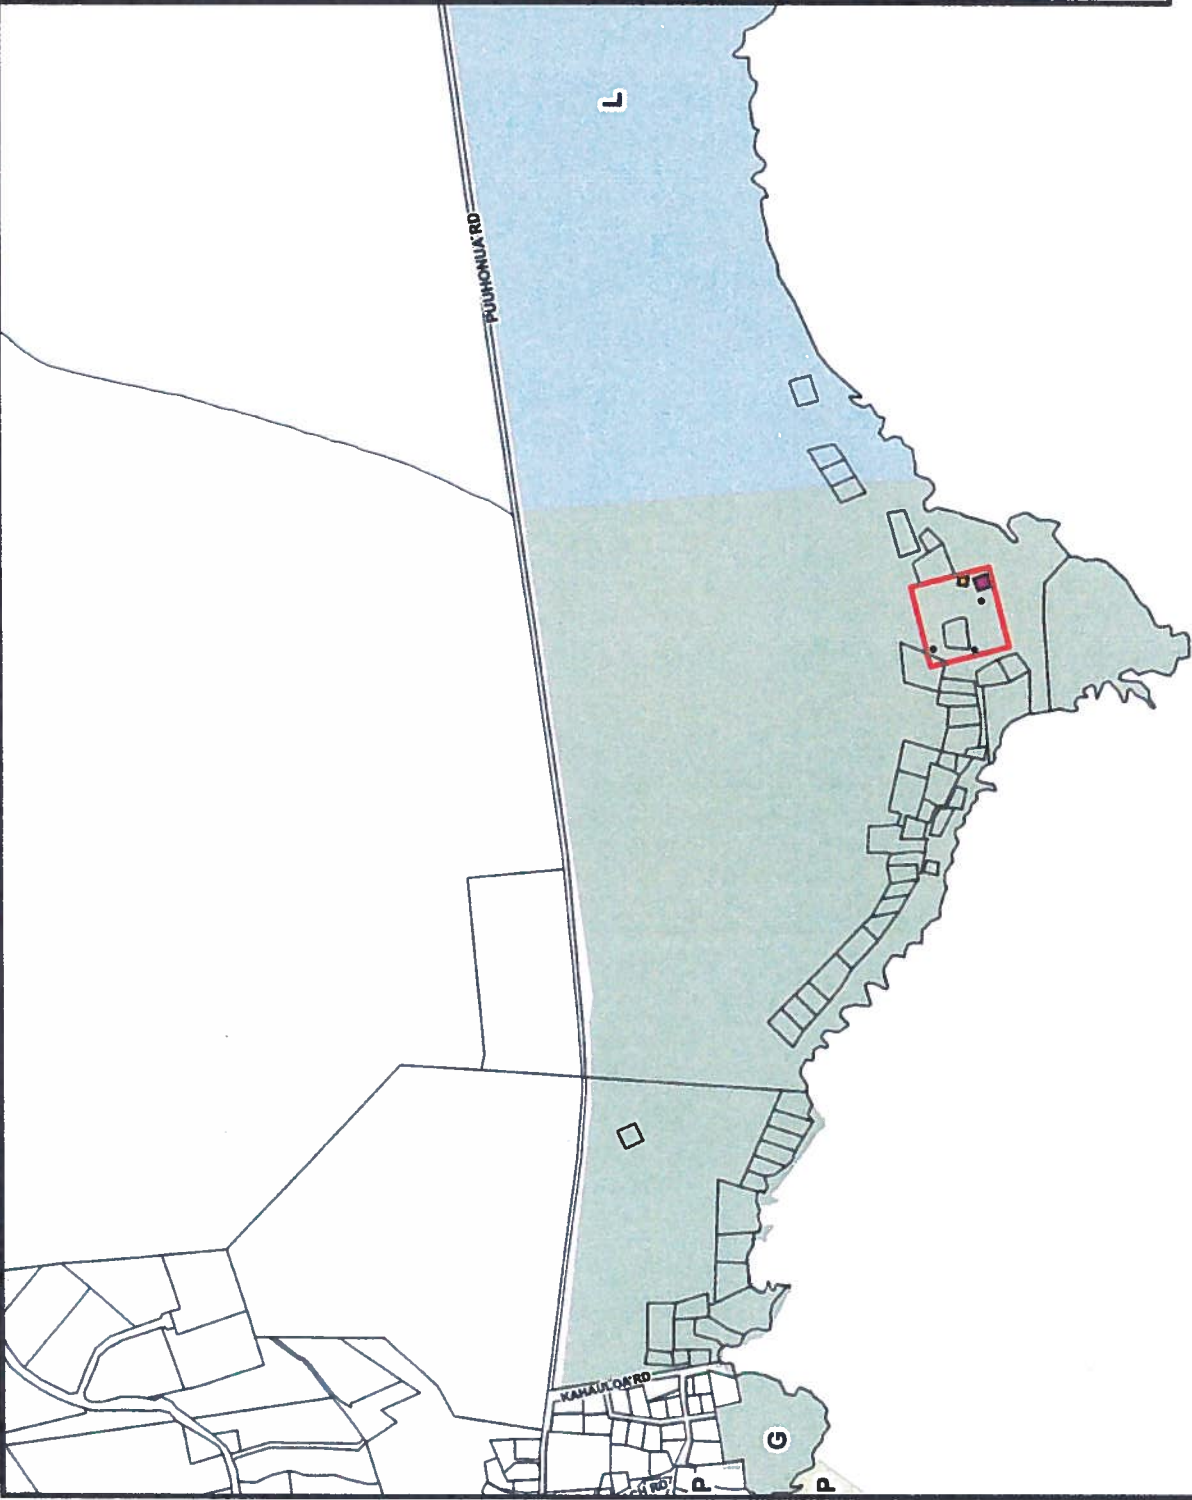

**FIGURE 10
FLOOD ZONE
MAP**



Island of Hawaii

Legend

- Project Vicinity
- Utility Pole
- Proposed Shower and Restroom Facility
- Existing Hālan

Scale



Source: ESRI
 State Office of Planning
 Federal Emergency
 Management Agency (FEMA)
 Flood Insurance Rate Map (FIRM)
 Panel #s: 1551661.156C and
 1551661.158C
 Dated on Sep 16, 1988



FIGURE 11 LAND USE PATTERN ALLOCATION GUIDE MAP



Legend

- Project Vicinity
- Tax Map Key
- Extensive Agriculture (ea)
- Important Ag. Lands (ial)
- Low Density Urban (ldu)
- Open Area (ope)
- Utility Pole
- Proposed Shower and Restroom Facility
- Existing Hallau

Scale
0 500 1,000 Feet
1 inch equals 1,000 feet



Source: ESRI
State Office of Planning

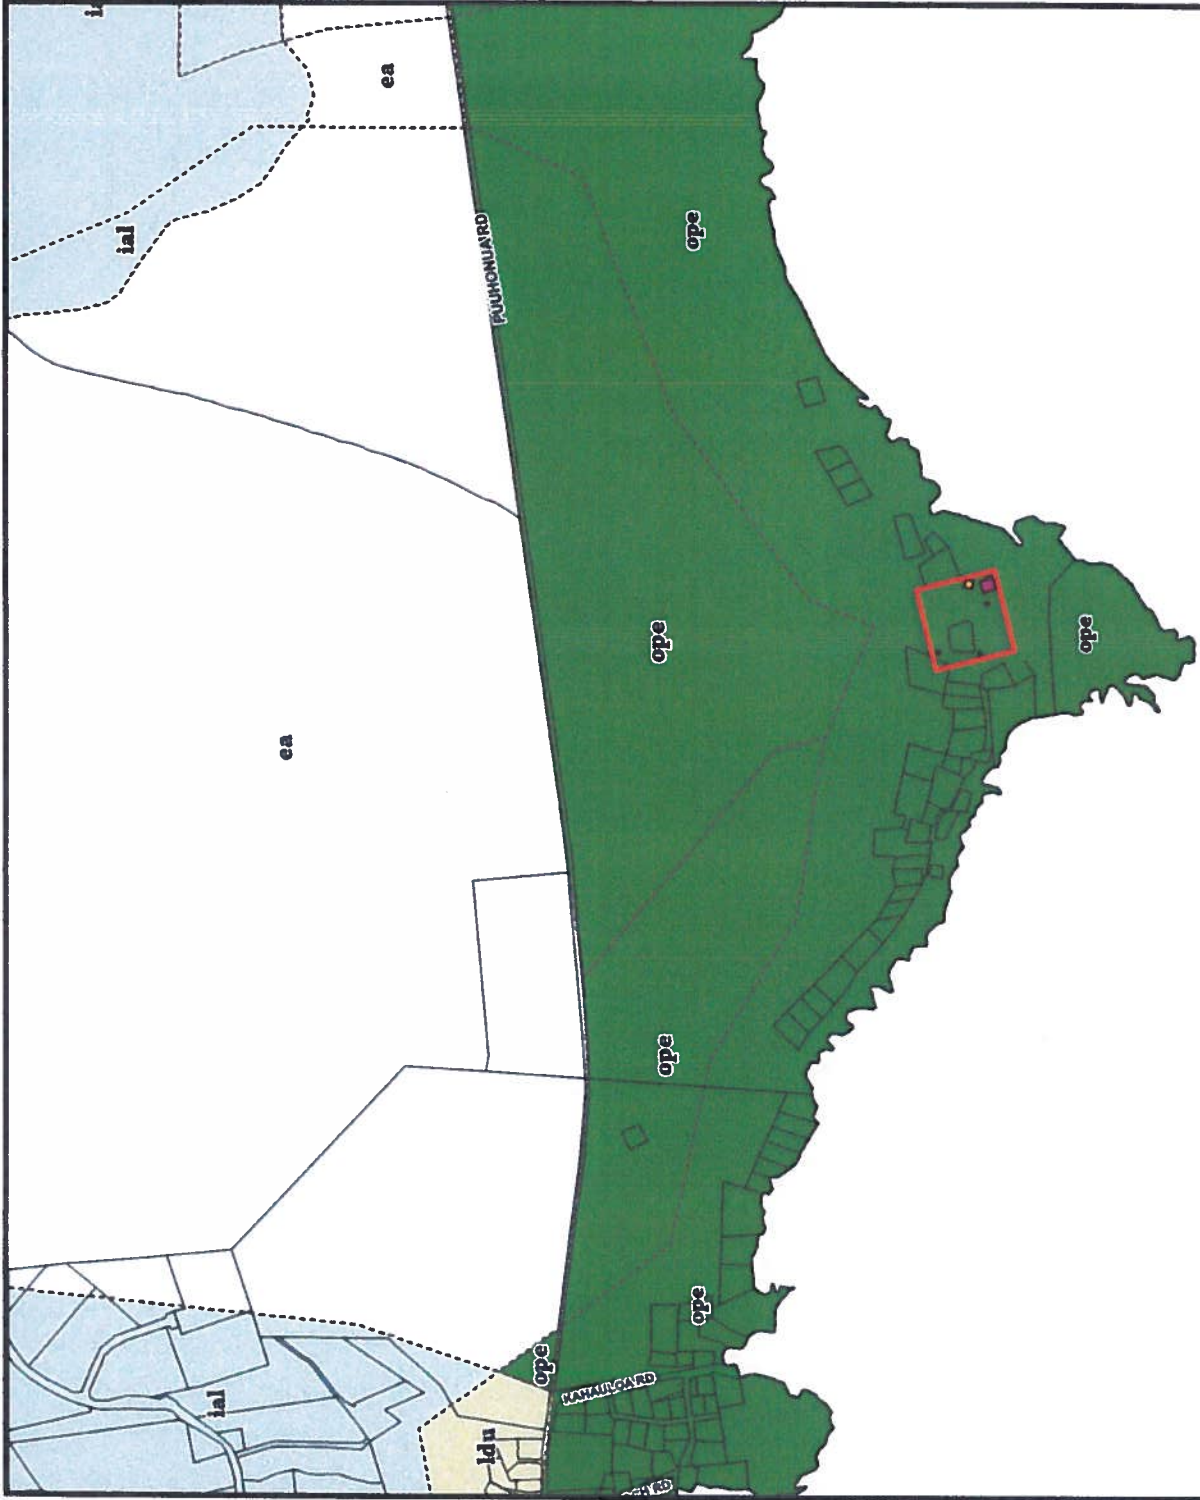


FIGURE 12 COUNTY OF HAWAII ZONING MAP



Island of Hawaii

Legend

- Project Vicinity
- Tax Map Key
- (road)
- A-5a
- OPEN
- RS-15
- Utility Pole
- Proposed Shower and Restroom Facility
- Existing Hālanā

Scale



Source: ESRI
State Office of Planning

