


Mitchell D. Roth
Mayor

Deanna S. Sako
Managing Director

West Hawai'i Office
74-5044 Ane Keohokālole Hwy
Kailua-Kona, Hawai'i 96740
Phone (808) 323-4770
Fax (808) 327-3563

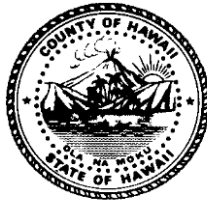

County of Hawai'i

PLANNING DEPARTMENT

Zendo Kern
Director

Jeffrey W. Darrow
Deputy Director

East Hawai'i Office
101 Pauahi Street, Suite 3
Hilo, Hawai'i 96720
Phone (808) 961-8288
Fax (808) 961-8742

November 6, 2024

Keiko Silbermann
P. O. Box 2152
Pahoa, HI 96778

Dear Ms. Silbermann:

**SUBJECT: Assignment of Street Name – “Pu‘uola Road”
Portion of Kapoho, Puna, Hawai'i
TMK: 1-4-017:013 & 1-4-018:012 (SUB 5915)**

This is in response to your email and poll surveys received on October 24, 2024, requesting approval of the following street name located off of Pāhoa Kapoho Road and Puamana Road:

Pu‘uola Road - hill of life.

We have determined that the requested name is suitable and available for use in naming the respective roadway. **Pu‘uola Road** has been placed on our Register of Street Names and three (3) maps illustrating the location of the roadway has been enclosed for your reference. By a copy of this letter, we are advising the affected departments and agencies of this approval in order that they may update their records.

The subject roadway is privately owned, and therefore, the owners will be responsible for the installation of the street signs. We have enclosed a copy of the “Street Name and Stop Sign Detail” for your convenience.

The United States Postal Service (USPS) requires the use of centralized mail delivery equipment. Please contact the local post office in your area for additional information.

Keiko Silbermann
Page 2
November 6, 2024

Should you have any questions, please contact Theodore Oshiro at (808) 961-8167 or by email Theodore.Oshiro@hawaiicounty.gov.

Sincerely,

Jeffrey W. Darrow
Jeffrey W. Darrow (Nov 8, 2024 15:39 HST)

for ZENDO KERN
Planning Director

TO:mo

\\Coh33\planning\public\AdminPermitsDivision\StreetNames\Puna\Sub5915PuuolaRoadTMK14017013SILBERMANN11-06-24.doc

Encs.: Maps: TMK 1-4-001 & 017 & 018
Street Sign & Stop Sign Detail

email w/map: DPW-ENG-HILO

District Engineer, DOT

Civil Defense: Talmadge Magno

Chief of Police

Police-Traffic Services: Torey Keltner

Police-Communications-Dispatch Center: Lt. Robert Fujitake

Fire Department: Karen Bugado; Kazuo Todd

Real Property Tax Div.-Hilo: Lisa Miura

District Environmental Health Program Chief, DOH Eric Honda

HELCO Engineering-Hilo

Hawaiian Telcom: Roslyn Dane; David Cowan; Stephen Douglass; Naomi Martin

Email for Post Office (Pahoa)


AKIMEKA: Katja Krivoruchko; Enrique Delgado; Tommy Takeshita

Elections Division

Office of Aging: William "Horace" Farr

Mary Aken, Tax Maps & Records Supervisor

Theodore Oshiro, Street Address Section

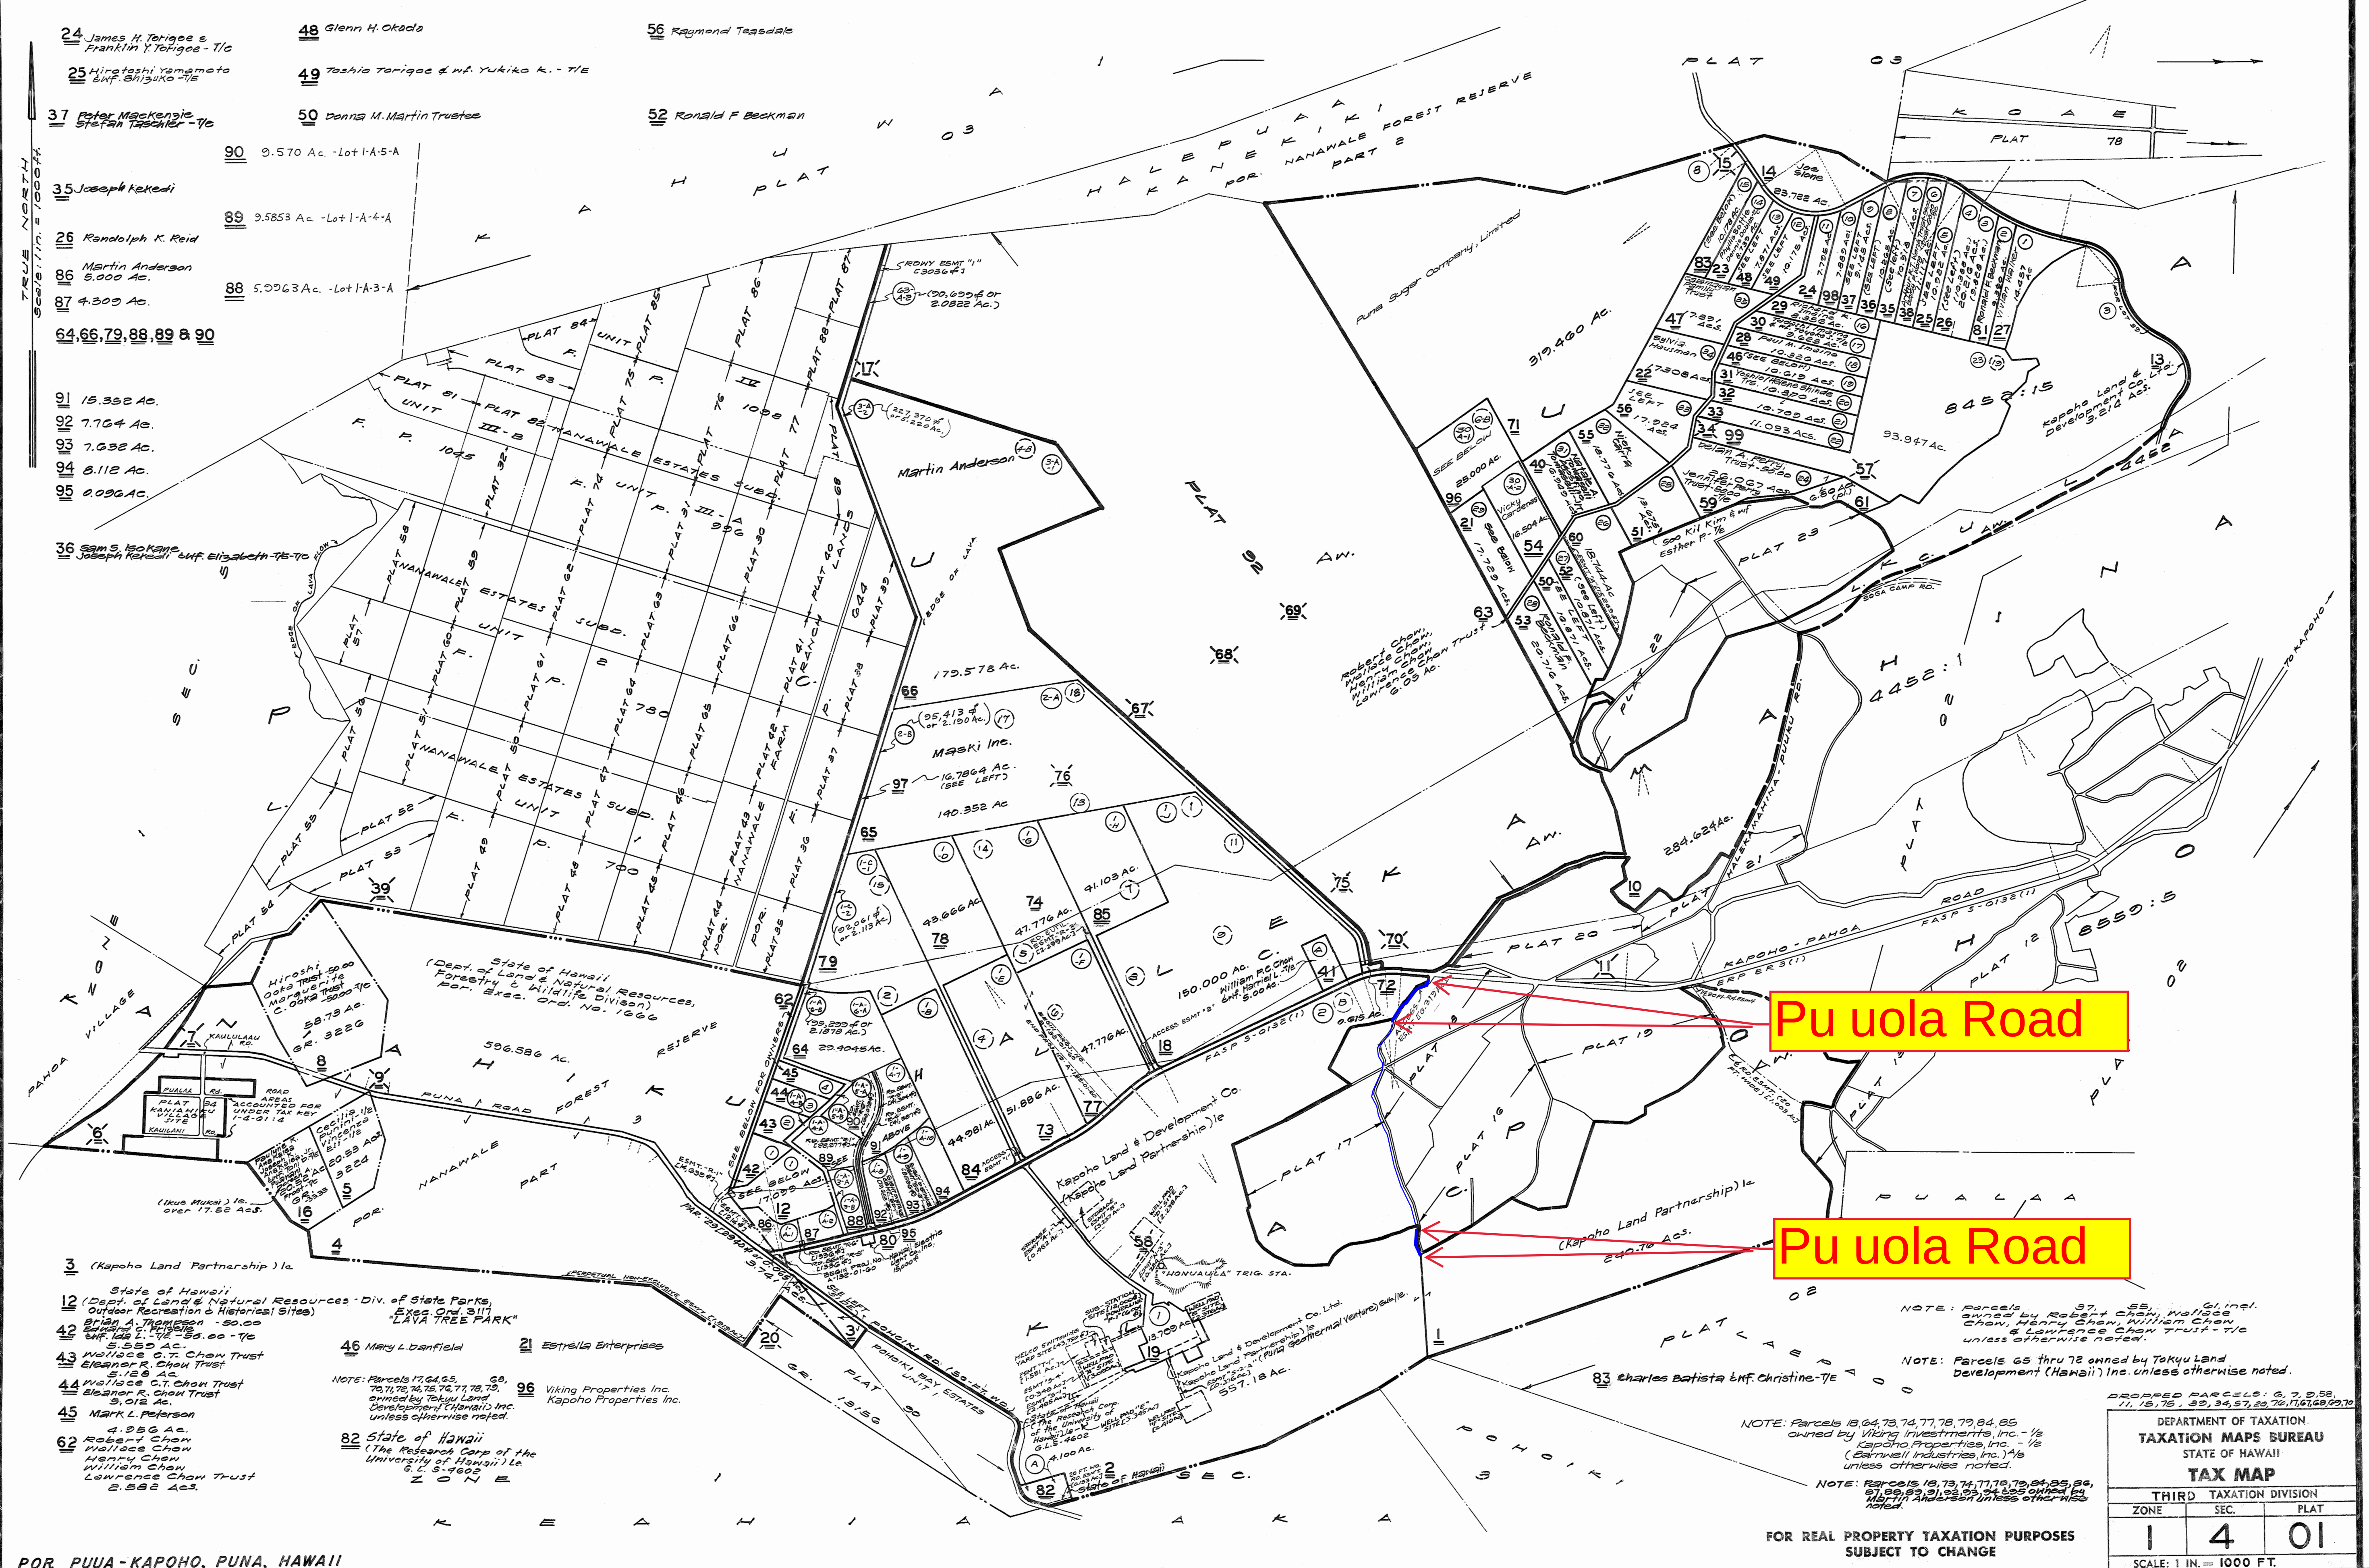[illegible]

Pu uola Road

Pu uola Road

NOTE: Parcels 37, 55, 56, 57, 61, incl.
owned by Robert Chow, Wallace
Chow, Henry Chow, William Chow
& Lawrence Chow Trust - T/C
unless otherwise noted.

NOTE: Parcels 65 thru 72 owned by Tokyu Land Development (Hawaii) Inc. unless otherwise noted.

NOTE: Parcels 18, 64, 73, 74, 77, 78, 79, 84, 85
owned by Viking Investments, Inc. - 1/2
Kapoho Properties, Inc. - 1/2
(Barnwell Industries, Inc.) As
unless otherwise noted.

NOTE: Parcels 18, 73, 74, 77, 78, 79, 84, 85, 86, 87, 88, 89, 91, 92, 93, 94 & 95 owned by Martin Anderson unless otherwise noted.

**FOR REAL PROPERTY TAXATION PURPOSES
SUBJECT TO CHANGE**

DROPPED PARCELS: 6, 7, 9, 58,
11, 15, 75, 39, 34, 37, 29, 76, 17, 67, 69, 93, 70

DEPARTMENT OF TAXATION
TAXATION MAPS DIVISION
STATE OF HAWAII

TAX MAP

THIRD TAXATION DIVISION		
ZONE	SEC.	PLAT
1	4	01
SCALE: 1 IN. = 1000 FT.		

DWG. NO. 4105
Direct Tracing - TIME MEASUREMENT 1-4-1952
BY: TSA/SI Sept 1952


Por. KAPOHO PUNA, HAWAII (Por. L.C.A.W. 8559:5) (Formerly Por. 1-4-01)

Note: All lots owned by Kapoho Land & Development Co., Ltd., unless otherwise noted.

SUBJECT TO CHANGE

DEPARTMENT OF THE TAX COMMISSIONER TAXATION MAPS BUREAU TERRITORY OF HAWAII TAX MAP		
THIRD		DIVISION
ZONE	SEC.	PLAT
1	4	17
CONTAINING		PARCELS
SCALE: 1 IN. = 100 FT.		

APR 20 1952
JAN 17 1952
SEP 17 1952
JAN 17 1952
APR 20 1952

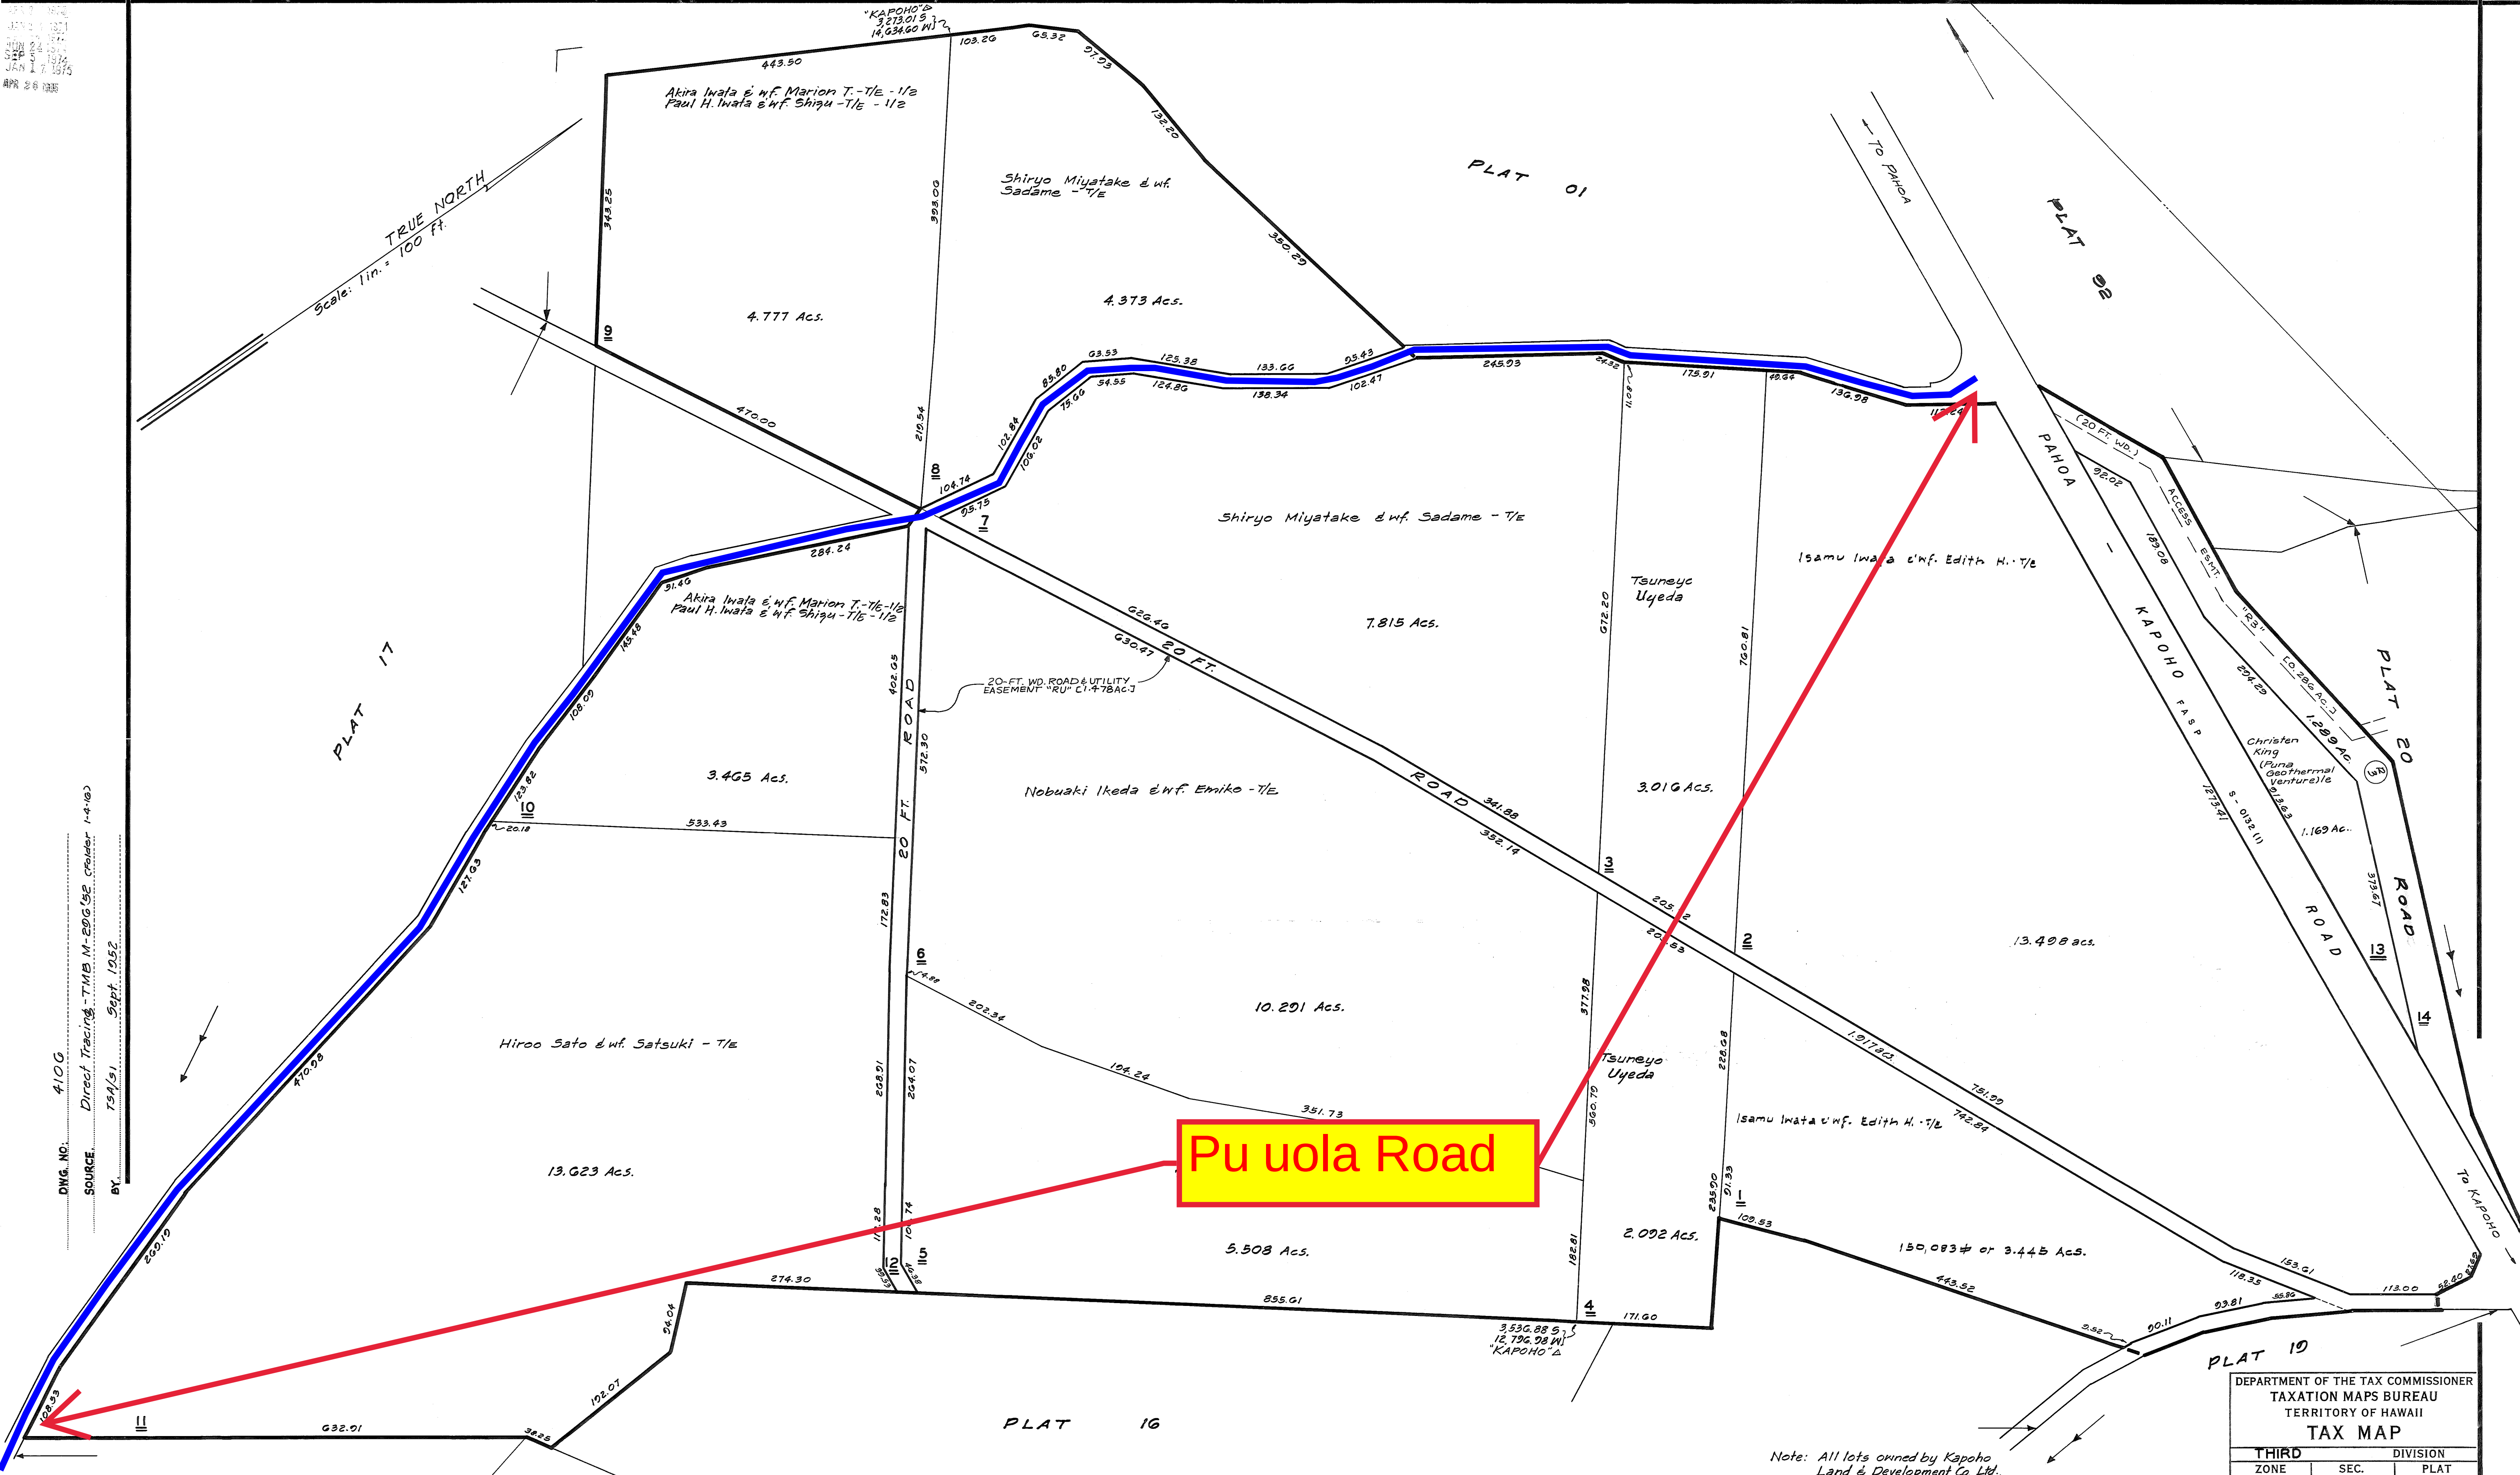

DWG. NO. 4106
SOURCE Direct Tracing-TMB M-290/52 (Folder 1-4-18)
BY TSA/si Sept. 1952


Pu uola Road

Por KAPOHO PUNA, HAWAII (Por L.C. Aw. 8359:5) (Formerly Por 1-4-01)

Note: All lots owned by Kapoho Land & Development Co., Ltd., unless otherwise noted.

SUBJECT TO CHANGE

DEPARTMENT OF THE TAX COMMISSIONER TAXATION MAPS BUREAU TERRITORY OF HAWAII TAX MAP		
THIRD		DIVISION
ZONE	SEC.	PLAT
1	4	18
CONTAINING		PARCELS
SCALE: 1 IN. = 100 FT.		

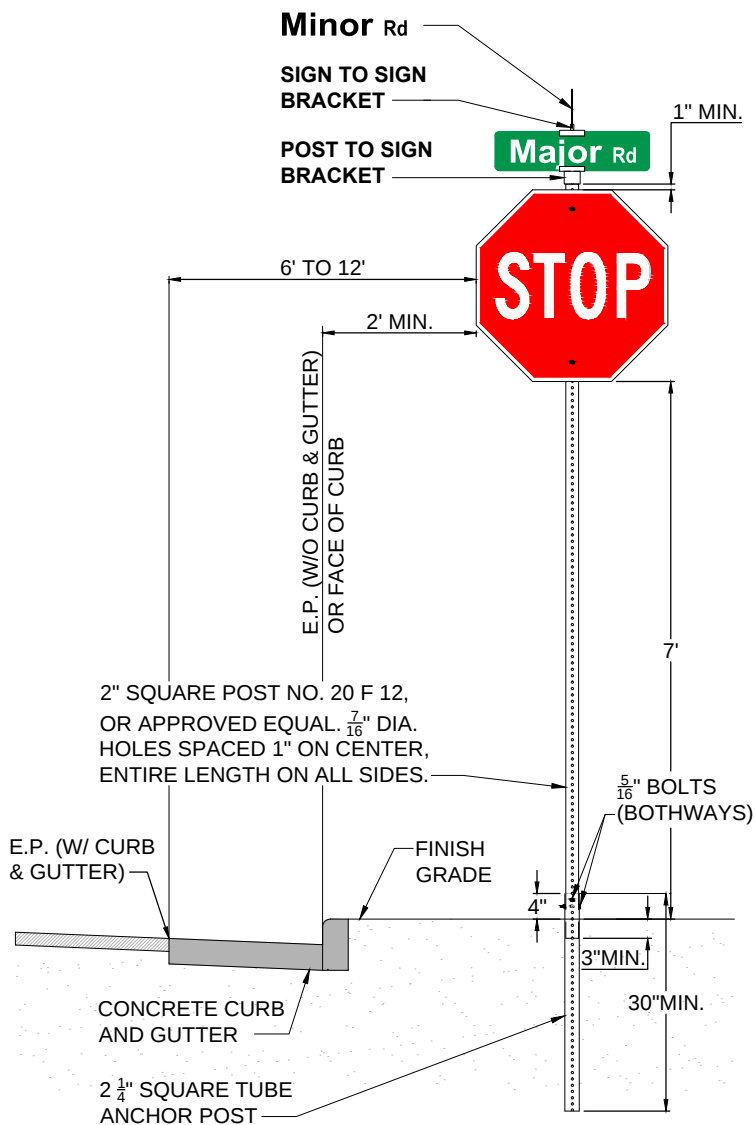

STREET NAME(S)

1. WHITE BACKGROUND SHALL BE TYPE XI 3M DIAMOND GRADE DG³ REFLECTIVE SHEETING OR APPROVED EQUAL WITH TRANSPARENT GREEN VINYL OVERLAY.
2. LETTERING SHALL BE FIRST LETTER UPPERCASE / LOWER CASE FORMAT AND CONFORM TO THE DETAIL BELOW AND THE LATEST EDITION OF THE "STANDARD HIGHWAY SIGNS" BOOK.
3. STREET NAME SHALL CONFORM TO THE PROPER HAWAIIAN SPELLING AS ASSIGNED BY THE COUNTY OF HAWAII PLANNING DEPARTMENT.

STOP SIGN


1. STOP SIGN, FACING MINOR ROAD. 30" X 30" MINIMUM SIZE WITH TYPE XI 3M DIAMOND GRADE DG³ REFLECTIVE SHEETING OR APPROVED EQUAL.

SIGN PLATES

1. 0.080 INCH MINIMUM THICKNESS, ALUMINUM SHEET (ASTM B 209, ALLOY 6061-T6, FLAT SHEET). STREET NAME PLATES SHALL BE 24", 30", or (36" MAXIMUM).

NOTES

1. THE INSIDE OF THE 2-1/4" ANCHOR POST MUST BE KEPT FREE OF IMPEDIMENTS TO ASSURE EASY INSERTION OF THE 2" SIGN POST.
2. SQUARE TUBE SIGN POST SHALL BE TELESOPING PERFORATED TELESOPAR TUBING OR APPROVED EQUAL.
3. SIGN DIMENSIONS SHALL CONFORM TO THE LATEST EDITION OF THE MANUAL ON UNIFORM TRAFFIC CONTROL DEVICES (MUTCD) AND THE STANDARD HIGHWAY SIGNS BOOK.
4. FLANGED CHANNEL POSTS AND OCTAGONAL POSTS ARE NOT ACCEPTABLE.
5. ALL INSTALLATION SHALL BE FIRM AND PERFORMED IN A FIRST CLASS WORKMAN-LIKE MANNER ACCORDING TO INDUSTRY STANDARDS.

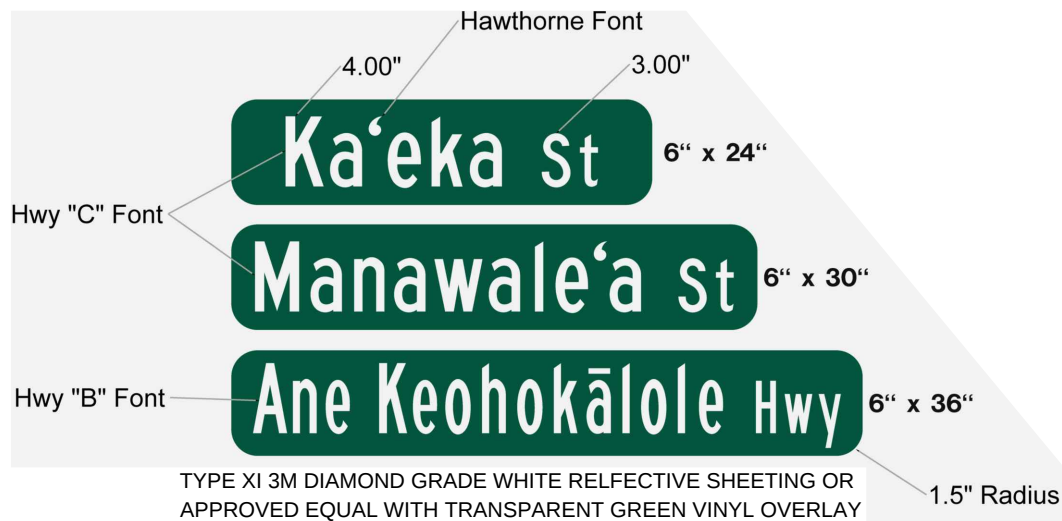

COUNTY OF HAWAII

STREET NAME AND STOP SIGN

APPROVED: _____
TRAFFIC DIVISIONDATE: May 2015
SCALE: N.T.S.STANDARD
DETAILS

DRAWN BY:

T-1