


Mitchell D. Roth
Mayor

Deanna S. Sako
Managing Director

West Hawai'i Office
74-5044 Ane Keohokālole Hwy
Kailua-Kona, Hawai'i 96740
Phone (808) 323-4770
Fax (808) 327-3563

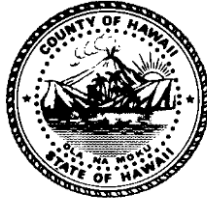

County of Hawai'i
PLANNING DEPARTMENT

Zendo Kern
Director

Jeffrey W. Darrow
Deputy Director

East Hawai'i Office
101 Pauahi Street, Suite 3
Hilo, Hawai'i 96720
Phone (808) 961-8288
Fax (808) 961-8742

October 30, 2024

Susan Bolman
P. O. Box 268
Pahoa, HI 96778

Dear Ms. Bolman:

**SUBJECT: Assignment of Street Name – “Ululani Road”
Portion of Kalapana Vacation Lots, Puna, Hawai'i
TMK: 1-2-011:143 (SUB 1519)**

This is in response to your letter and poll surveys received on October 24, 2024, requesting approval of the following street name located between Ala Lokelani and Makani Road:

Ululani Road - heavenly growth.

We have determined that the requested name is suitable and available for use in naming the respective roadway. **Ululani Road** has been placed on our Register of Street Names and a map illustrating the location of the roadway has been enclosed for your reference. By a copy of this letter, we are advising the affected departments and agencies of this approval in order that they may update their records.


The subject roadway is privately owned, and therefore, the owner will be responsible for the installation of the street sign. We have enclosed a copy of the “Street Name and Stop Sign Detail” for your convenience.

The United States Postal Service (USPS) requires the use of centralized mail delivery equipment. Please contact the local post office in your area for additional information.

Susan Bolman
Page 2
October 30, 2024

Should you have any questions, please contact Theodore Oshiro at (808) 961-8167 or by email Theodore.Oshiro@hawaiicounty.gov.

Sincerely,


Jeffrey W. Darrow (Oct 30, 2024 11:12 HST)


for ZENDO KERN
Planning Director

TO:mo

\\Coh33\planning\public\AdminPermitsDivision\StreetNames\Puna\SUB1519UlulaniRoadTMK12011143BOLMAN10-30-24.doc

Encs.: Map: TMK 1-2-015
Street Sign & Stop Sign Detail

email w/map: DPW-ENG-HILO
District Engineer, DOT
Civil Defense: Talmadge Magno
Chief of Police
Police-Traffic Services: Torey Keltner
Police-Communications-Dispatch Center: Lt. Robert Fujitake
Fire Department: Karen Bugado; Kazuo Todd
Real Property Tax Div.-Hilo: Lisa Miura
District Environmental Health Program Chief, DOH Eric Honda
HELCO Engineering-Hilo
Hawaiian Telcom: Roslyn Dane; David Cowan; Stephen Douglass; Naomi Martin
Email for Post Office (Pahoa)
AKIMEKA: Katja Krivoruchko; Enrique Delgado; Tommy Takeshita
Elections Division
Office of Aging: William "Horace" Farr
Mary Aken, Tax Maps & Records Supervisor
Theodore Oshiro, Street Address Section

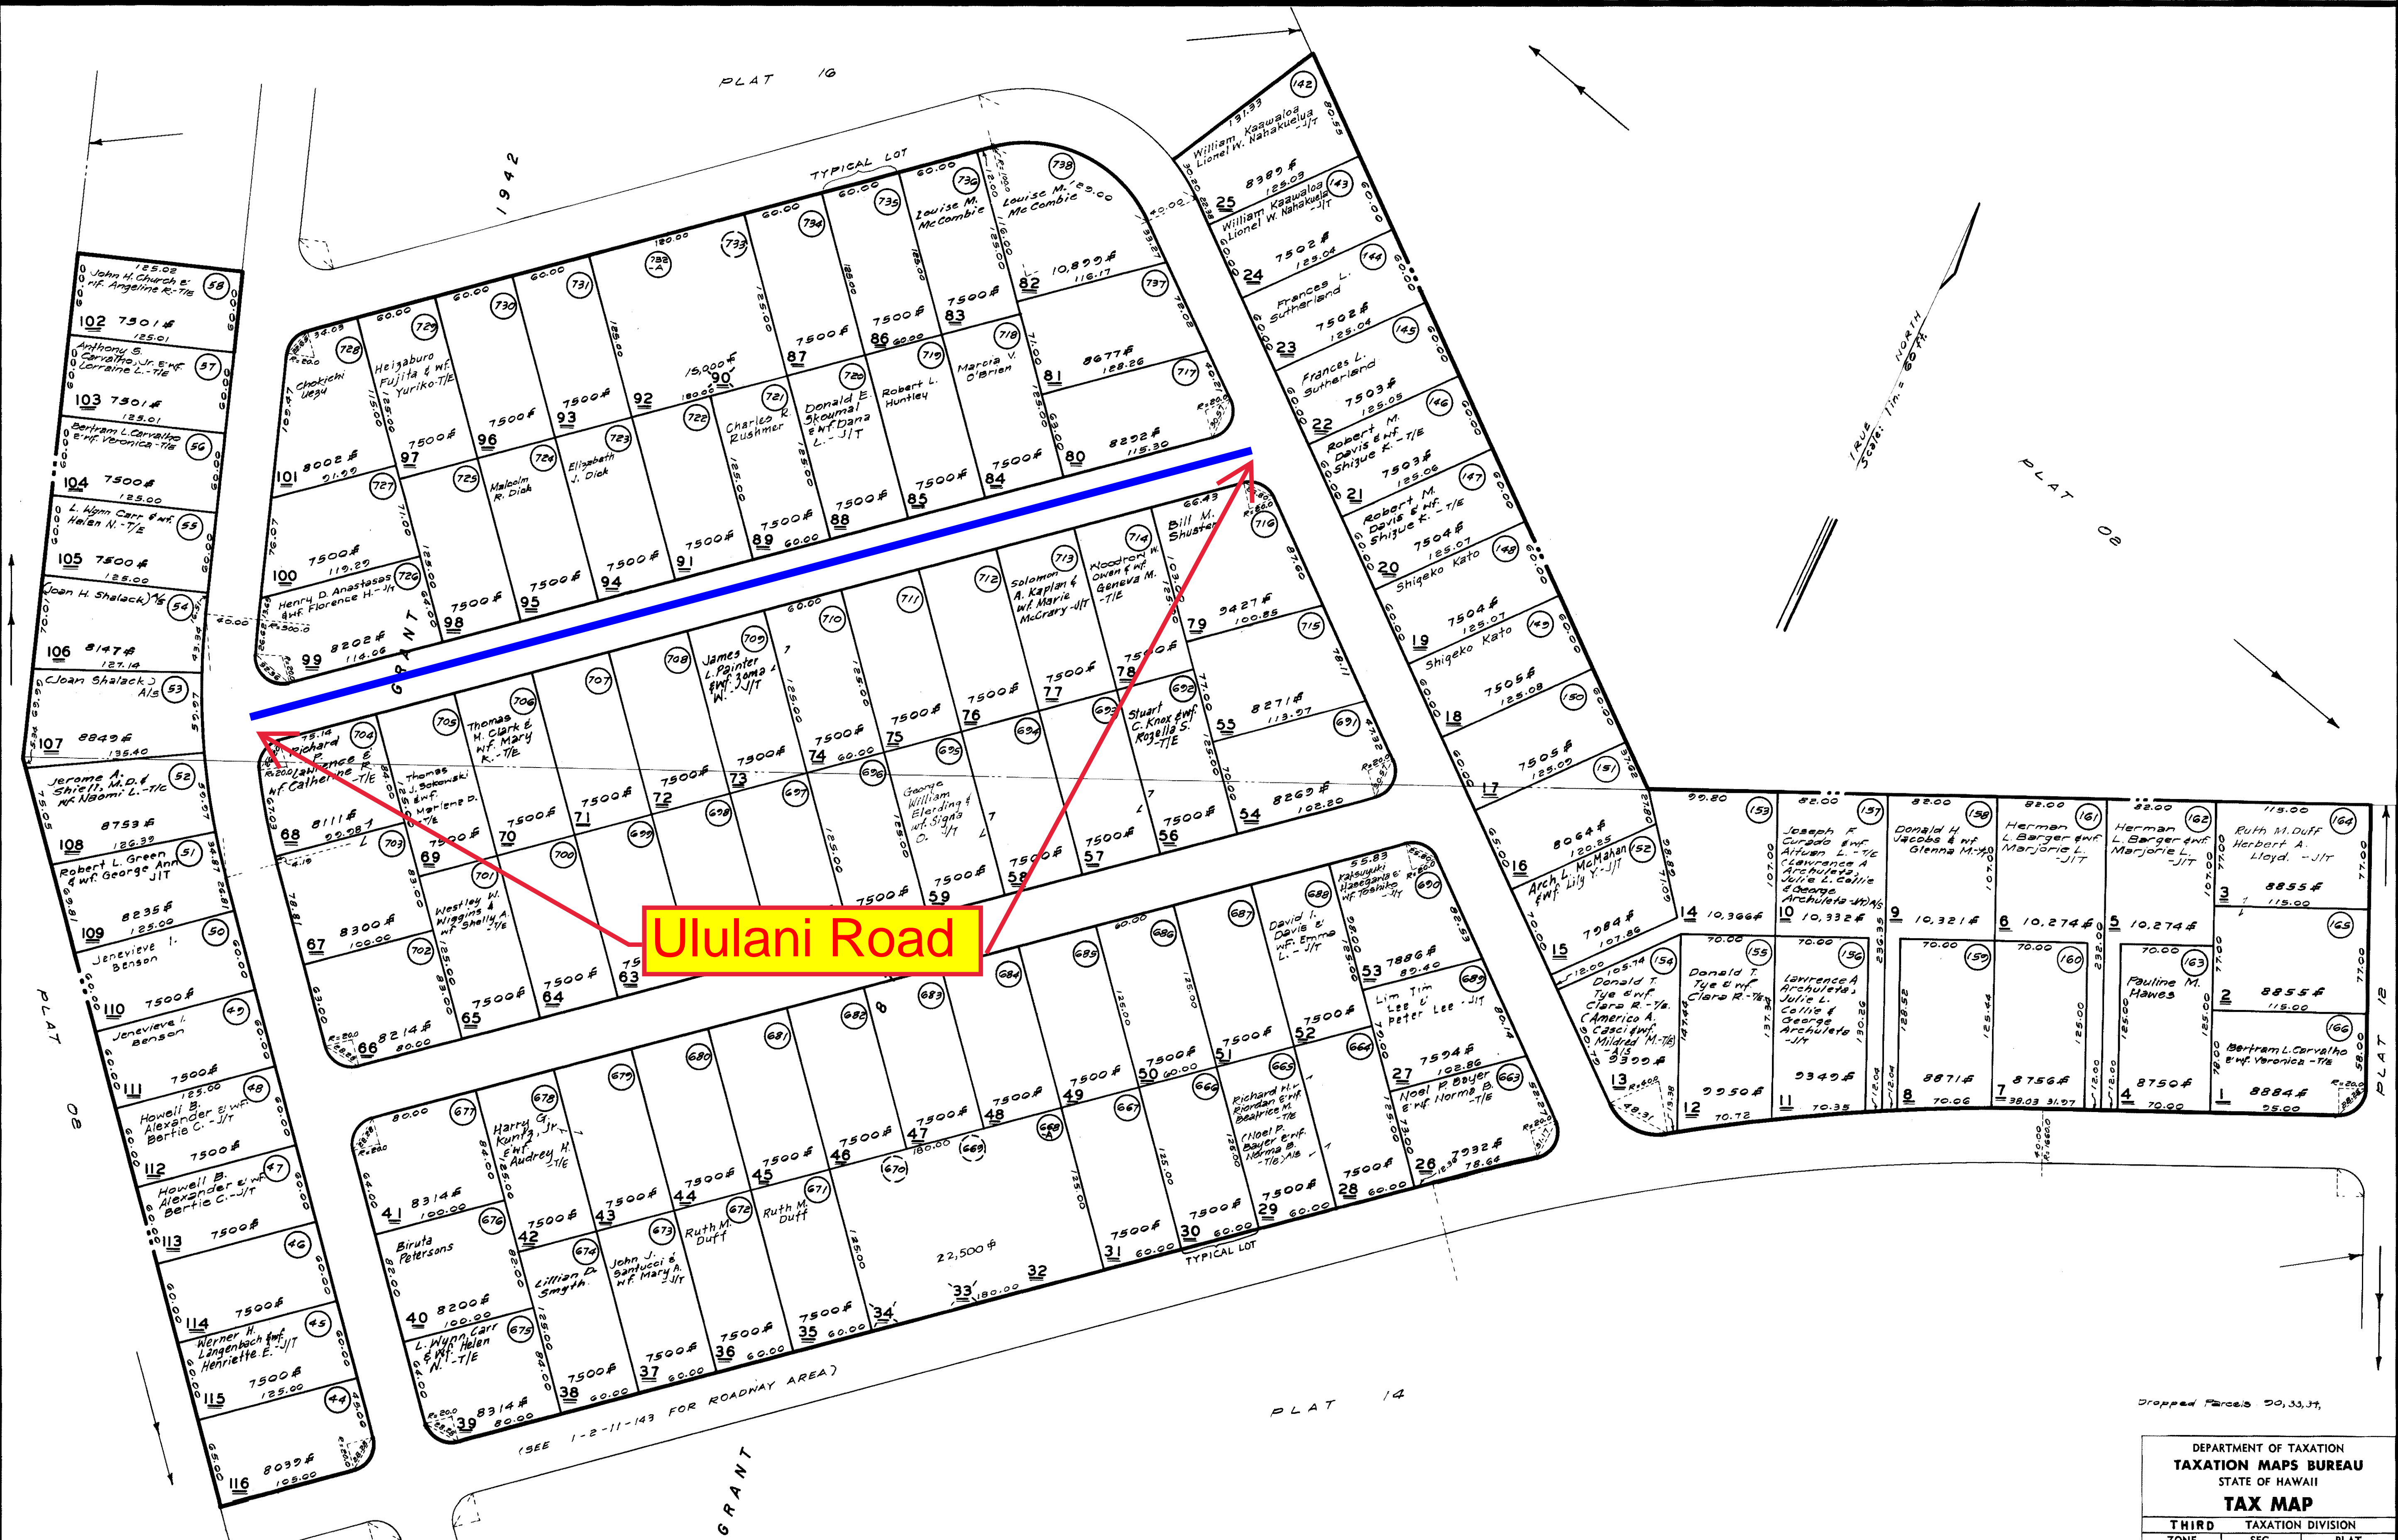


POR. KALAPANA VACATION LOTS, F. P. 699, KALAPANA, PUNA, HAWAII (Formerly por. 1-2-02)

FOR REAL PROPERTY TAXATION PURPOSES
SUBJECT TO CHANGE

DEPARTMENT OF TAXATION TAXATION MAPS BUREAU STATE OF HAWAII		
TAX MAP		
THIRD	TAXATION DIVISION	
ZONE	SEC.	PLAT
1	2	15
SCALE: 1 IN. = 60 FT.		

DWG. NO. 4863 (PHOTOSTAT)
SOURCE: FILE PLAN 699
BY: LNE YK
DATE: JANUARY 23, 1961

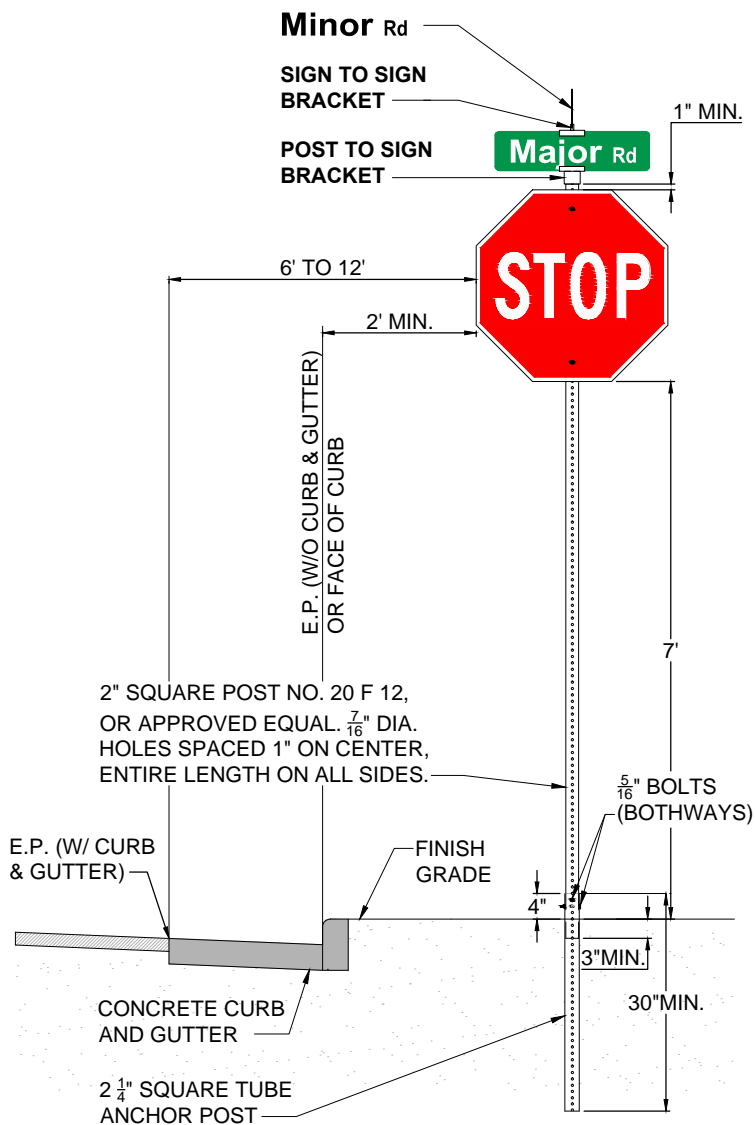

STREET NAME(S)

1. WHITE BACKGROUND SHALL BE TYPE XI 3M DIAMOND GRADE DG³ REFLECTIVE SHEETING OR APPROVED EQUAL WITH TRANSPARENT GREEN VINYL OVERLAY.
2. LETTERING SHALL BE FIRST LETTER UPPERCASE / LOWER CASE FORMAT AND CONFORM TO THE DETAIL BELOW AND THE LATEST EDITION OF THE "STANDARD HIGHWAY SIGNS" BOOK.
3. STREET NAME SHALL CONFORM TO THE PROPER HAWAIIAN SPELLING AS ASSIGNED BY THE COUNTY OF HAWAII PLANNING DEPARTMENT.

STOP SIGN


1. STOP SIGN, FACING MINOR ROAD. 30" X 30" MINIMUM SIZE WITH TYPE XI 3M DIAMOND GRADE DG³ REFLECTIVE SHEETING OR APPROVED EQUAL.

SIGN PLATES

1. 0.080 INCH MINIMUM THICKNESS, ALUMINUM SHEET (ASTM B 209, ALLOY 6061-T6, FLAT SHEET). STREET NAME PLATES SHALL BE 24", 30", or (36" MAXIMUM).

NOTES

1. THE INSIDE OF THE 2-1/4" ANCHOR POST MUST BE KEPT FREE OF IMPEDIMENTS TO ASSURE EASY INSERTION OF THE 2" SIGN POST.
2. SQUARE TUBE SIGN POST SHALL BE TELESOPING PERFORATED TELESOPAR TUBING OR APPROVED EQUAL.
3. SIGN DIMENSIONS SHALL CONFORM TO THE LATEST EDITION OF THE MANUAL ON UNIFORM TRAFFIC CONTROL DEVICES (MUTCD) AND THE STANDARD HIGHWAY SIGNS BOOK.
4. FLANGED CHANNEL POSTS AND OCTAGONAL POSTS ARE NOT ACCEPTABLE.
5. ALL INSTALLATION SHALL BE FIRM AND PERFORMED IN A FIRST CLASS WORKMAN-LIKE MANNER ACCORDING TO INDUSTRY STANDARDS.

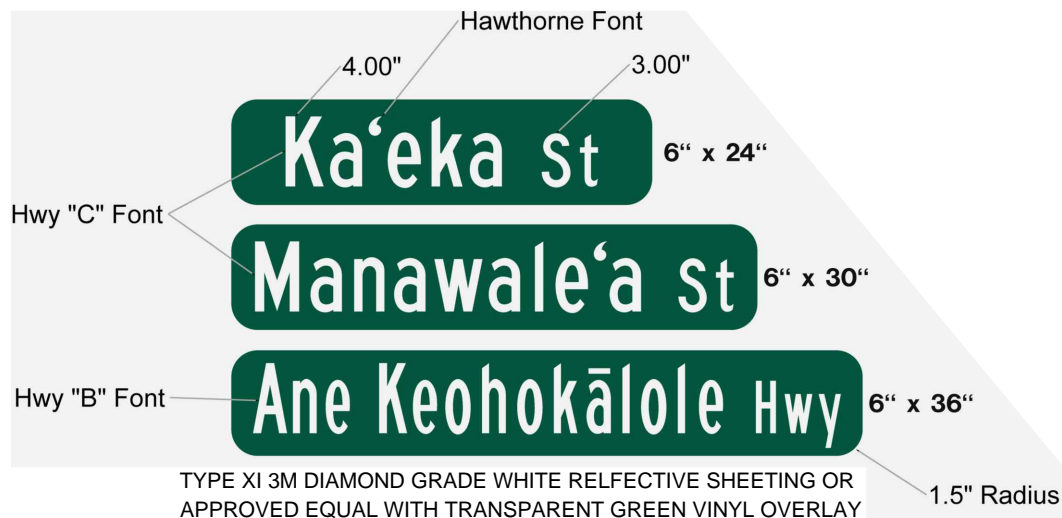

COUNTY OF HAWAII

STREET NAME AND STOP SIGN

APPROVED: _____
TRAFFIC DIVISIONDATE: May 2015
SCALE: N.T.S.STANDARD
DETAILS

DRAWN BY:

T-1







StreetNameLtr_PL-INT-2024-009079_103024_Ululani Rd

Final Audit Report

2024-10-30

Created:	2024-10-30
By:	Michelle Oda (Michelle.Oda@hawaiicounty.gov)
Status:	Signed
Transaction ID:	CBJCHBCAABAAddskPEzoUGYV3frjedPq7IT5c9okhv8i

"StreetNameLtr_PL-INT-2024-009079_103024_Ululani Rd" History

-  Document created by Michelle Oda (Michelle.Oda@hawaiicounty.gov)
2024-10-30 - 9:06:26 PM GMT
-  Document emailed to Jeff Darrow (jeff.darrow@hawaiicounty.gov) for signature
2024-10-30 - 9:06:34 PM GMT
-  Email viewed by Jeff Darrow (jeff.darrow@hawaiicounty.gov)
2024-10-30 - 9:12:39 PM GMT
-  Signer Jeff Darrow (jeff.darrow@hawaiicounty.gov) entered name at signing as Jeffrey W. Darrow
2024-10-30 - 9:12:54 PM GMT
-  Document e-signed by Jeffrey W. Darrow (jeff.darrow@hawaiicounty.gov)
Signature Date: 2024-10-30 - 9:12:56 PM GMT - Time Source: server
-  Agreement completed.
2024-10-30 - 9:12:56 PM GMT