



Patent No. 4287

Grant on Time Payment

By this its Patent the Government of the Republic of Hawaii makes known to all men that It has this day granted and given unto

Geo. H. Angus


for the consideration of Three Hundred and Eighty Four (\$384) Dollars paid into the Exchequer, and for the further consideration of his having complied with the terms and conditions in Agreement of Sale dated July 25, 1895

all that piece of land situate at Kaiwilakihahi in the District of North Hilo Island of Hawaii and described as follows:

Section No. 5

Beginning at a marked ~~on~~ in middle of Ahoa stream, the same being the west angle of Section 4, the boundary runs by true bearings:

1. N. 45° 55' E. 2264 ft. along middle of Ahoa stream to East an
2. N. 61° 29' W. 2232 ft. along bank of Ahoa stream and along lower edge of forest to N. angle in Kaiwilakihahi stream.
3. S. 25° 45' W. 935 ft. along middle of said stream to top of falls.
4. S. 51° 19' W. 1150 ft. along same ~~to~~ marked in middle.
5. S. 56° 31' E. 1958 ft. along South forest remainder to the point of beginning. Containing an area of 95.7 acres

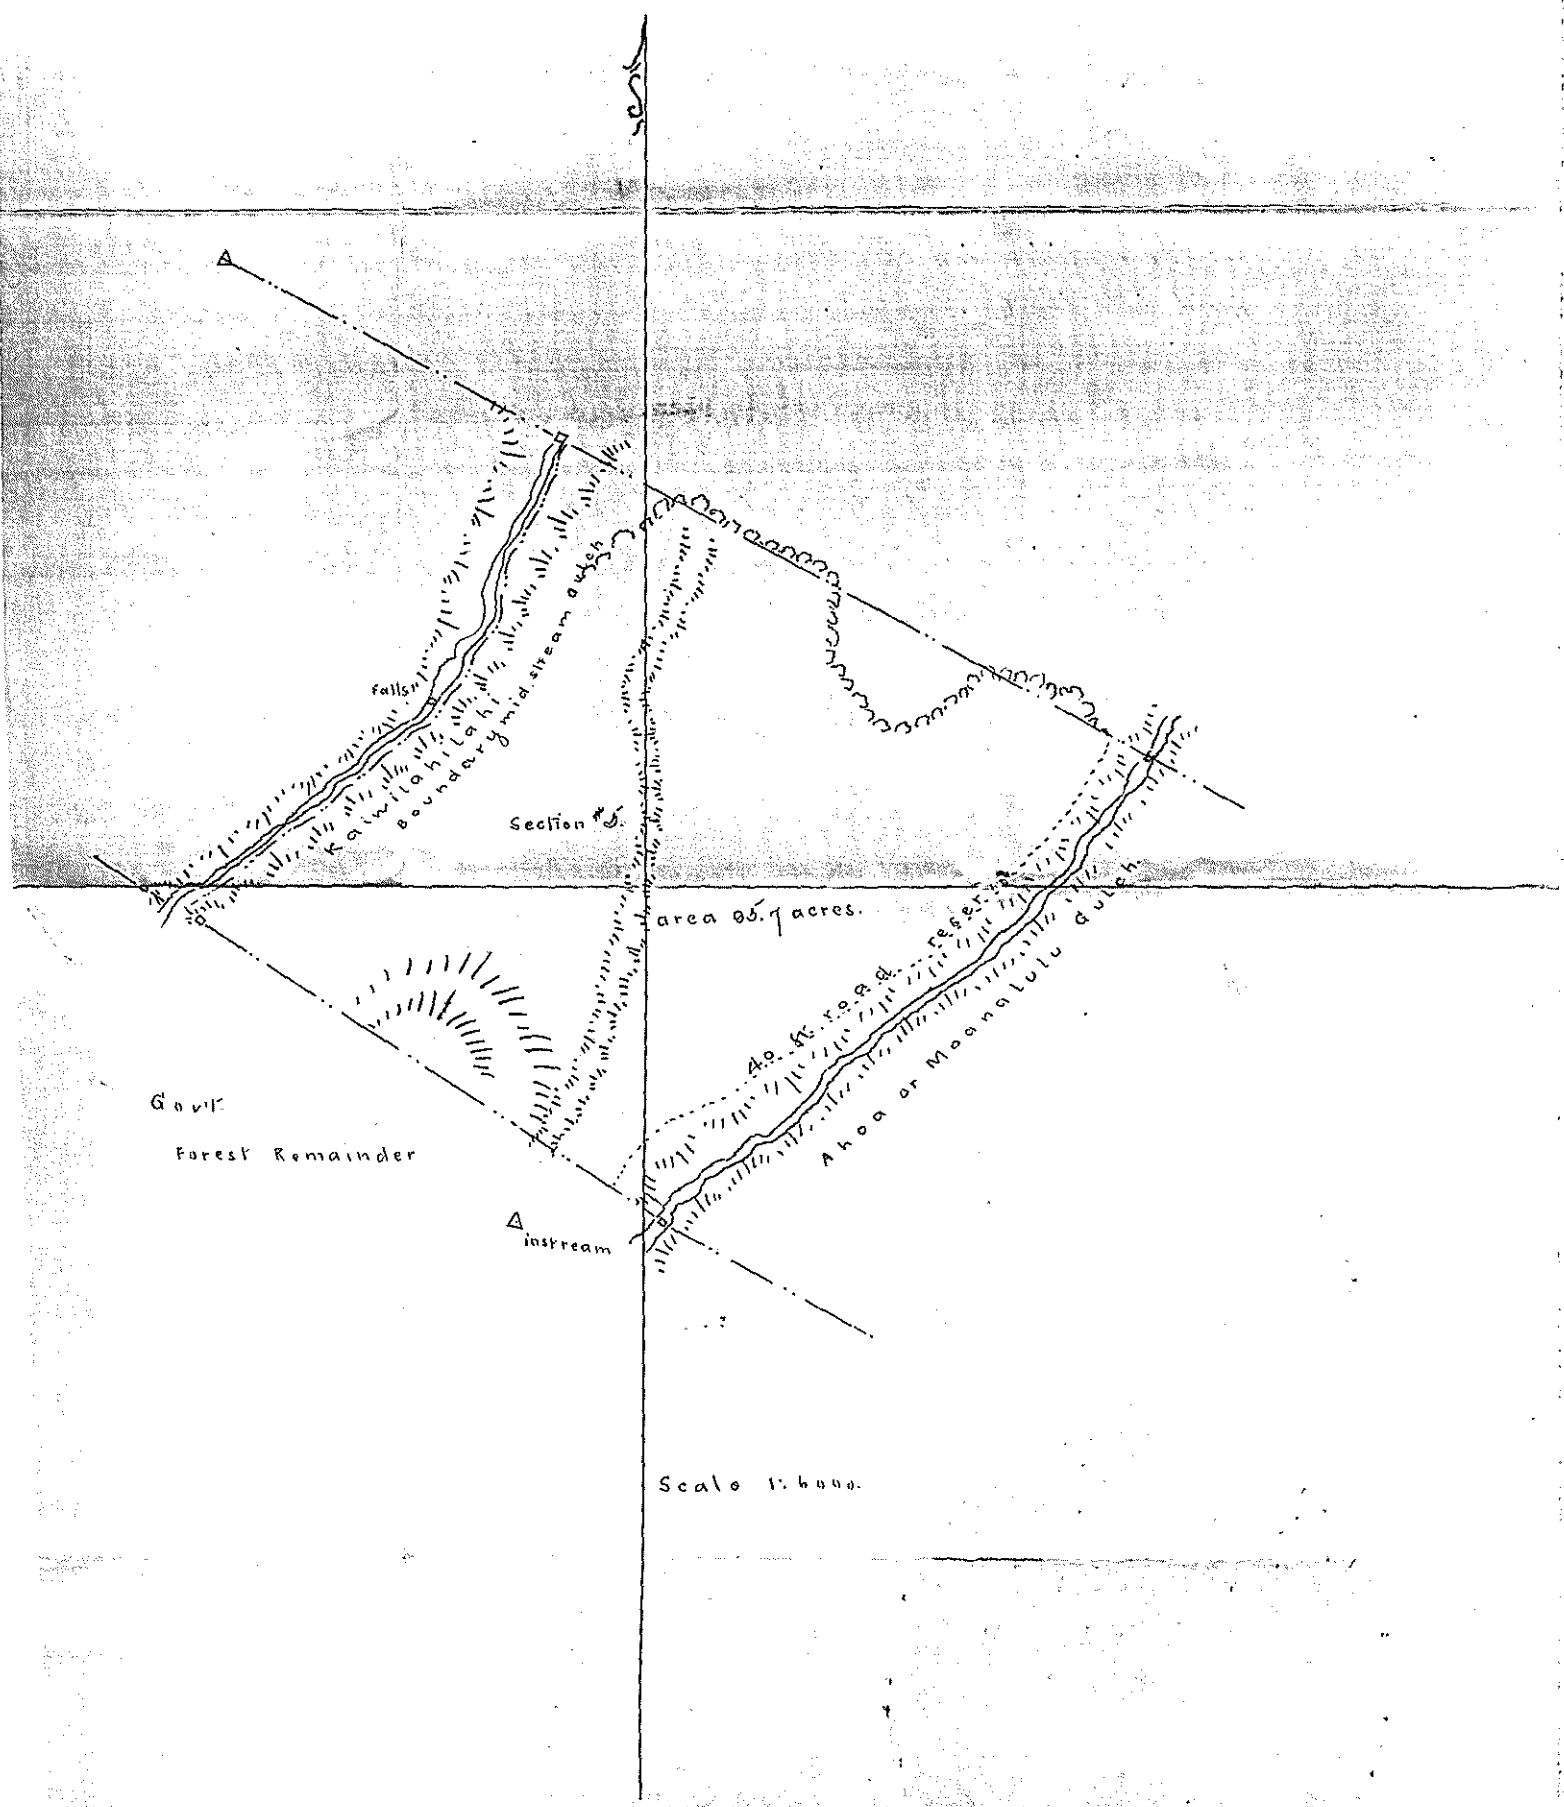

falls
mid stream a wahi
boundary

Section #

area 65.7 acres.

Govt
Forest Remainder

in stream

Scale 1:6000.

Area of Maanalu Gulch

Containing 95.70 Acres, more or less.
Excepting and reserving to the Hawaiian Government all mineral or metallic
mines of every description.


To have and to hold the above Granted Land in Fee Simple unto the
said Geo. H. Angus his heirs and assigns for ever.

In Witness Whereof, the President of the Republic of
Hawaii has hereto set his hand and caused the
Great Seal of the Republic to be hereunto affixed
this 13th day of February A. D. 1899

Ramford B. Dee

By the President,

J. A. King
Minister of the Interior.

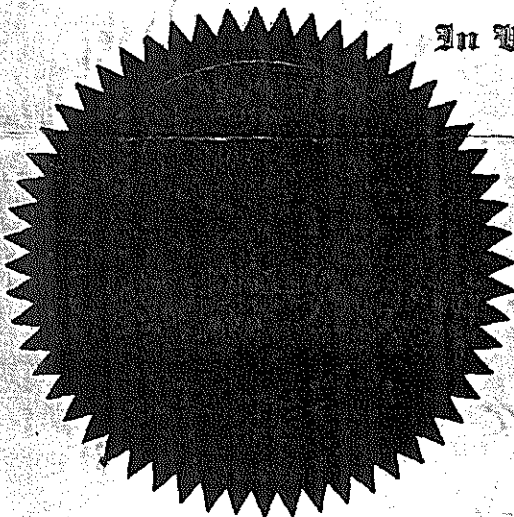

Patent No. 4287

Grant on James Payne & Co.

Grantee Geo. H. Drayton

District North Kolo

Island Hawaii

Issued February 13, 1899

Delivered

COSTS:

Purchase Price \$354.00

Patent Fee \$ 20

Stamp 1.00

Total, \$375.00

James Payne & Co.

1899

For and in consideration of the sum of One Dollar, to me in hand paid, the receipt whereof is hereby acknowledged, I do assign, transfer and set over unto the Laupahaehoe Sugar Company, their successors and assigns forever, all my right, title and interest in and to the within described premises.

Witness my signature at Honolulu, H.I. this 29th day of April A. D. 1899.

Geo. H. Drayton

Honolulu } ss.
Island of Oahu }

On this 29th day of April A. D. 1899, personally appeared before me the within named Geo. H. Drayton known to me to be the person described in and who executed the foregoing instrument to be acknowledged that he executed the same freely and voluntarily and for the uses and purposes therein set forth.

William A. Haskell
Notary Public,
1st Jud. Circuit
Hawaiian Islands.

