


DEC 1 5 1935

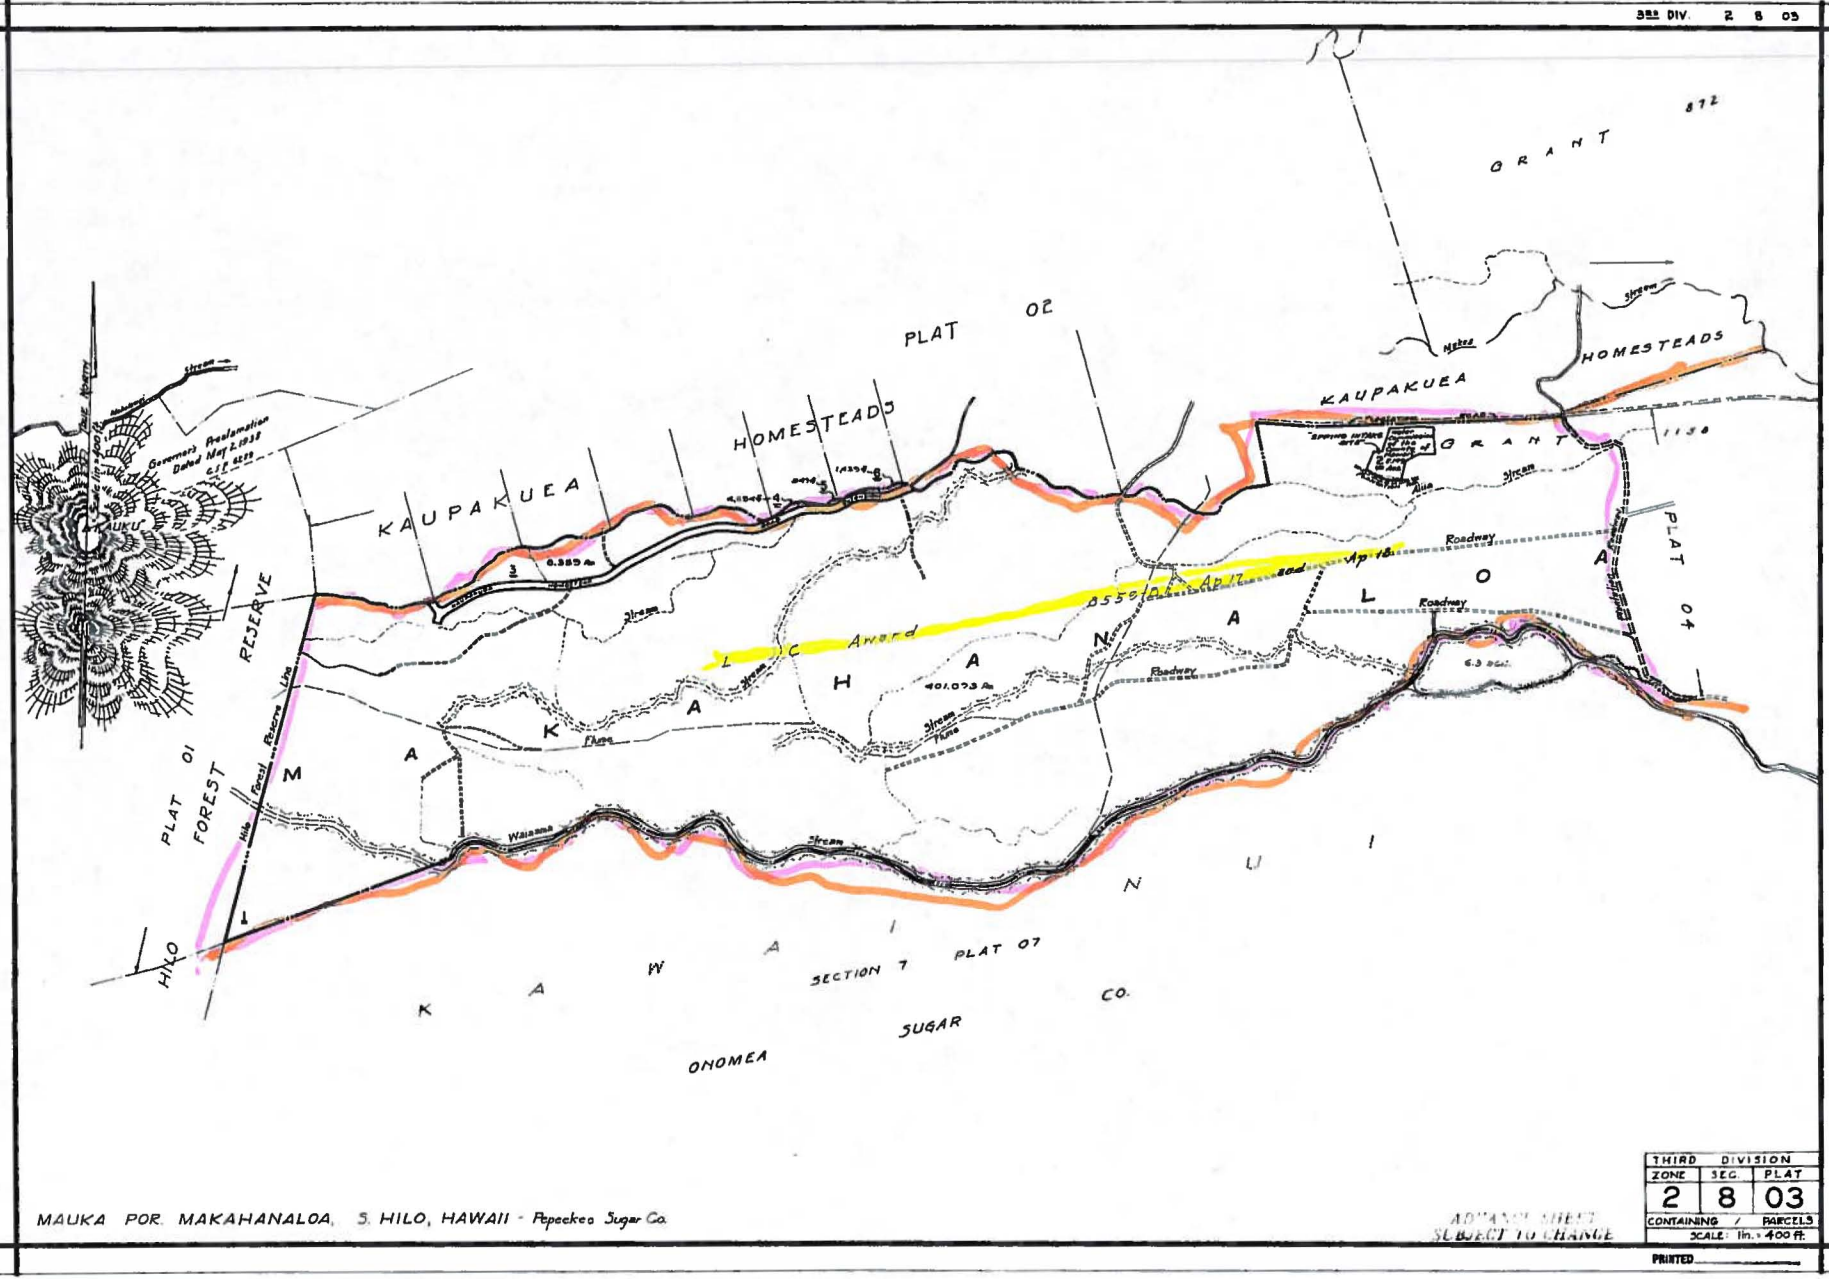

Drawn by _____ Revised by _____
 Source: The Highways and Survey Dept.
 By E.P. and P.K. May, 1935


MAUKA POR MAKAHANALOA, S. HILO, HAWAII - Pepeekeo Sugar Co.

THIRD DIVISION		
ZONE	SEC.	PLAT
2	8	03
CONTAINING		PARCELS
SCALE: 1 in. = 400 ft.		

ADVANCE SHEET
SUBJECT TO CHANGE

PRINTED

DATE OCTOBER 26, 2001 BY JSE/EL SOURCE T.M.B. SUB TRAC. 1985

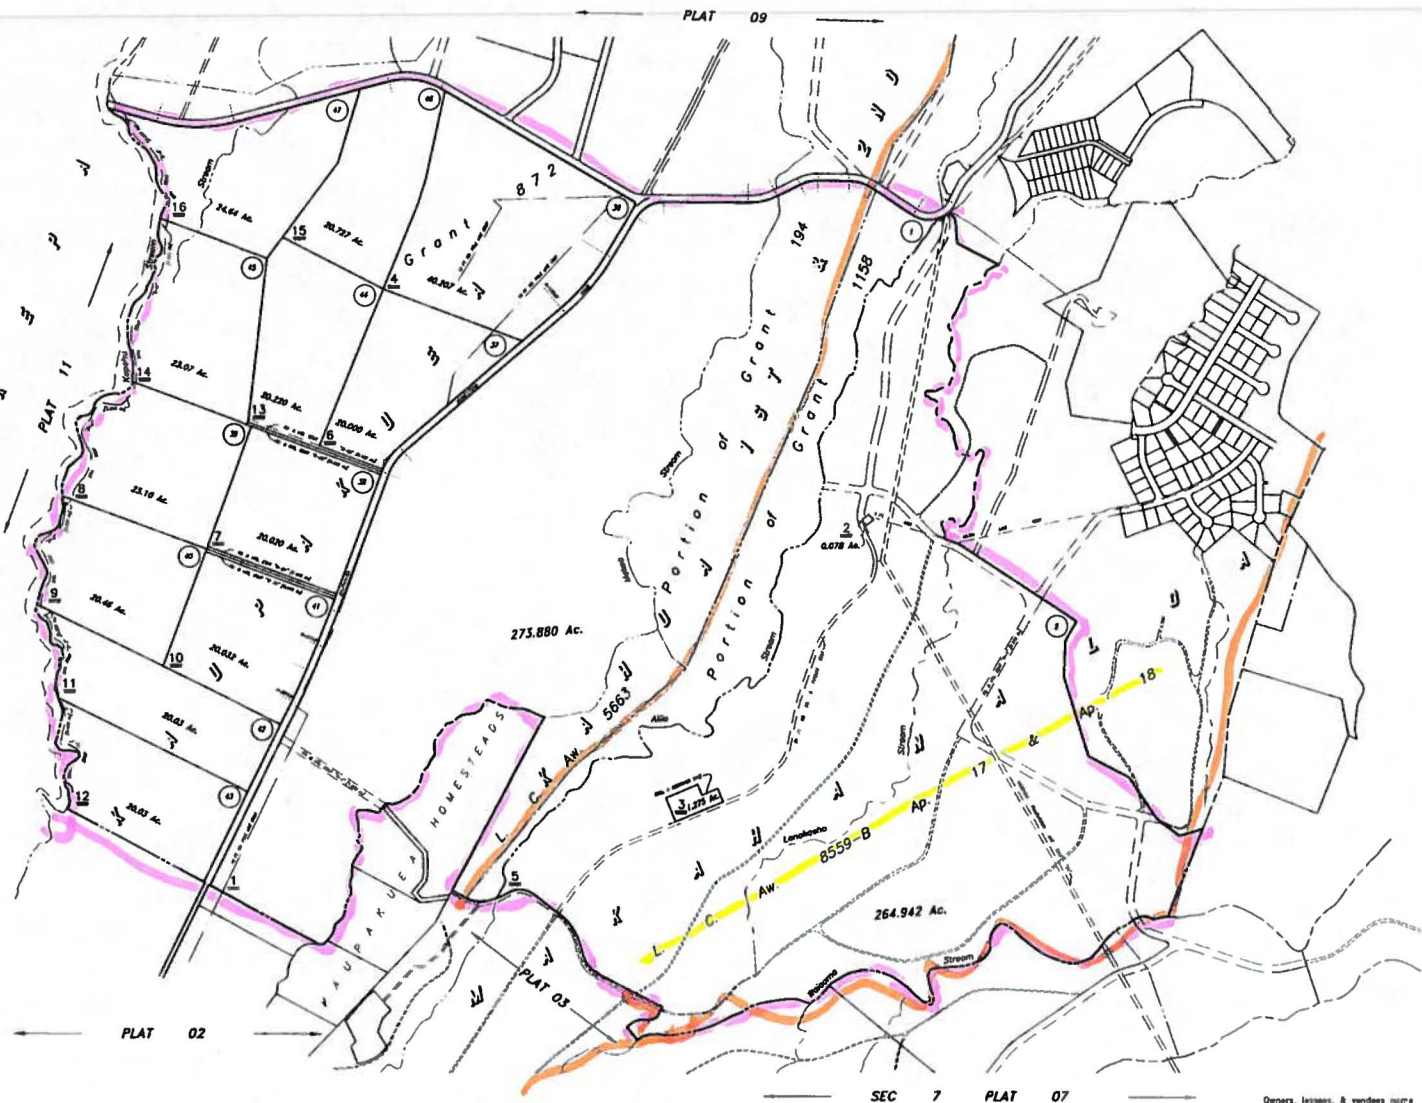

KAUPAKUEA, KAHUA 1st & 2nd, MAKAHANALO, SOUTH HILO, HAWAII

Owners, lessees, & vendors name recorded on this map parcel may not be current. Please refer to computer and history sheets for current owners.

FOR PROPERTY ASSESSMENT PURPOSES - SUBJECT TO CHANGE

DEPARTMENT OF FINANCE PROPERTY ASSESSMENT DIVISION MAPPING BRANCH STATE OF HAWAII TAX MAP		
COUNTY OF HAWAII		
ZONE	SECTION	PLAT
2	8	04
SCALE: 1 IN = 400 FT.		

PRINTED:

