


Lot 1005 - Grant 10594 to Minoru T. Koshiyama

ROAD 6 WEST (30 Feet Wide)

18506.6 S.
2967.3 W
HALAI A

175° 40' - 274.17

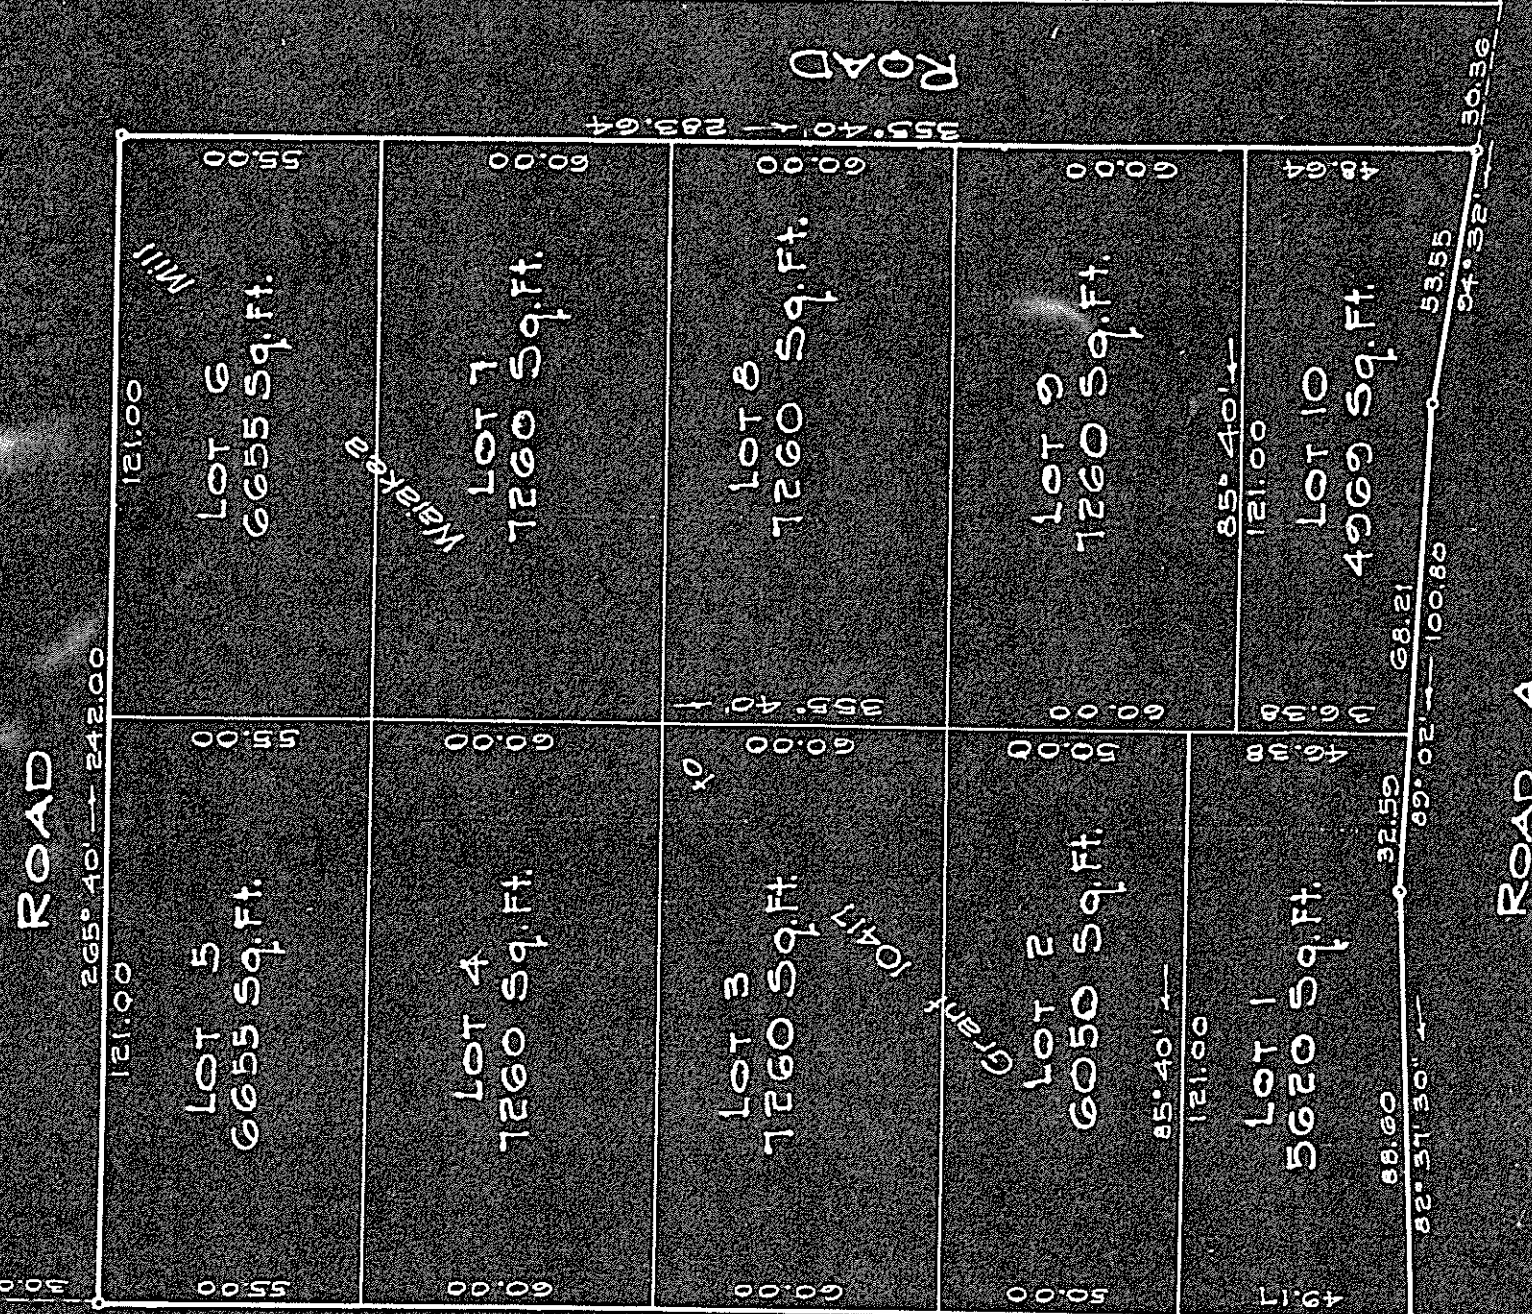

ROAD A

(50 Feet Wide)

LOTS 1 to 10

CAMP 6 HOUSE LOTS
WAIAKEA, SOUTH HILO, HAWAII.

Scale: 1 in. = 40 ft.



TAX MAP KEY: 2-4-05 SURVEY DEPARTMENT
Canton 2241 (61)

TERRITORY OF HAWAII

11K.H. 12-9-4

46 47 48 49

ROAD

Company

LOT 15
6325 Sq. Ft.

LOT 16
6325 Sq. Ft.

LOT 14
6900 Sq. Ft.

LOT 17
6900 Sq. Ft.

LOT 13
6900 Sq. Ft.

LOT 18
6900 Sq. Ft.

LOT 12
6900 Sq. Ft.

LOT 19
6900 Sq. Ft.

LOT 11
7163 Sq. Ft.

LOT 20
9226 Sq. Ft.

ROAD

Waiakea

ROAD

ROAD A (50 ft. Wide)

18499.36 S
2695.00 W
HALAIA

True North
Scale: 1 in. = 40 ft.

LOTS 11 to 20

CAMP & HOUSE LOTS
WAIAKEA, SOUTH HILO, HAWAII.


Scale: 1 in. = 40 ft.

TAX MAP KEY: 2-4-05 SURVEY DEPARTMENT

Carton 224

TERRITORY OF HAWAII

J.K.H. 12-9-4

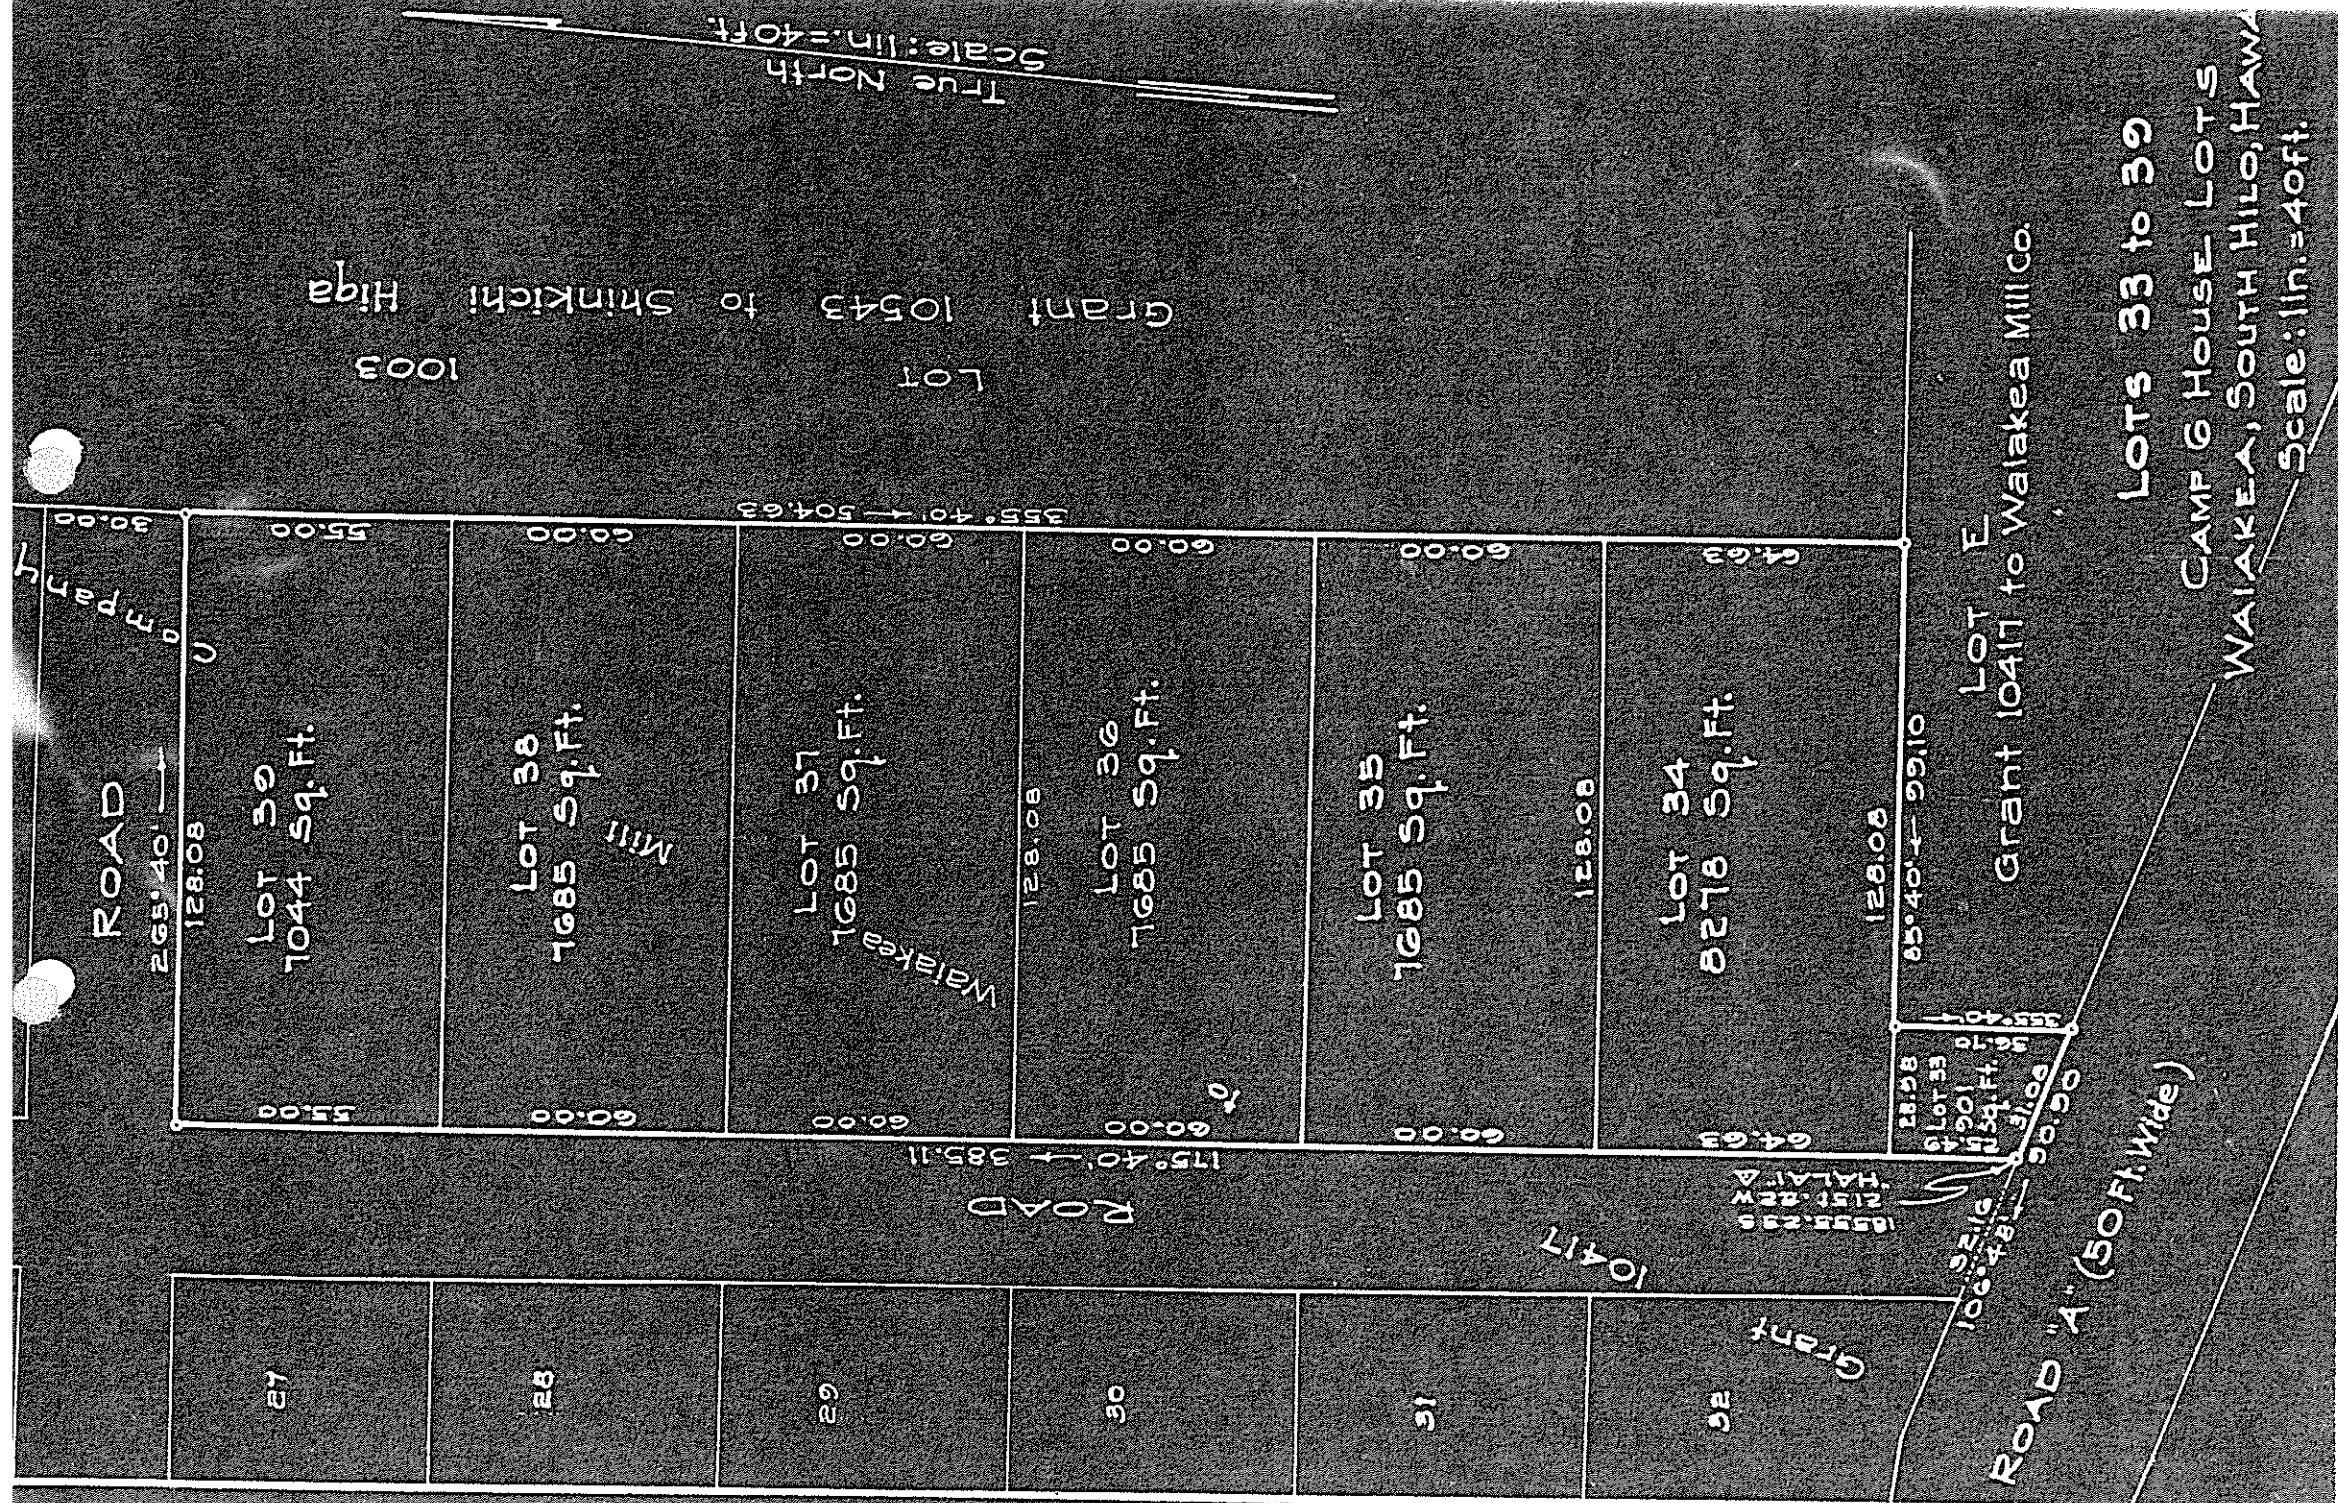


1003
 LOT
 Grant 10543 to Shinkichi Higa
 True North
 Scale: 1 in. = 40 ft.

LOTS 33 to 39
 CAMP 6 HOUSE LOTS
 WAIAKEA, SOUTH HILO, HAWAII
 Scale: 1 in. = 40 ft.

LOT E
 Grant 10417 to Waiakea Mill Co.

LOT 1004-A

Government Land

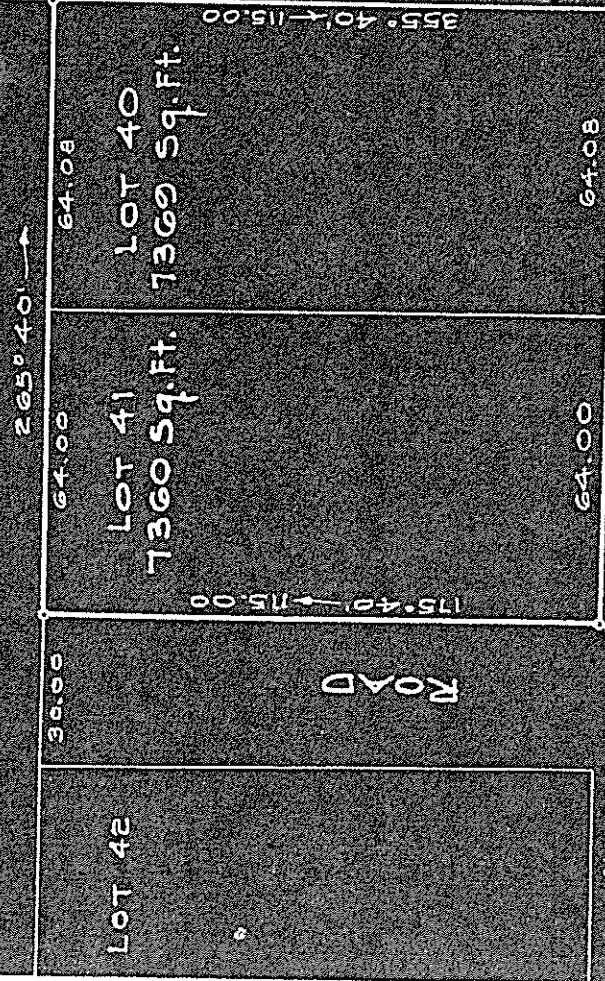

1003

LOT

Grant 10543 to SHINKICHI HIGA



True North
Scale: 1in.=40ft.



LOTS 40 & 41

CAMP 6 HOUSE LOTS
WAIAKEA, SOUTH HILO, HAWAII.
Scale: 1in. = 40ft.


LOT 1004-A
Government Land

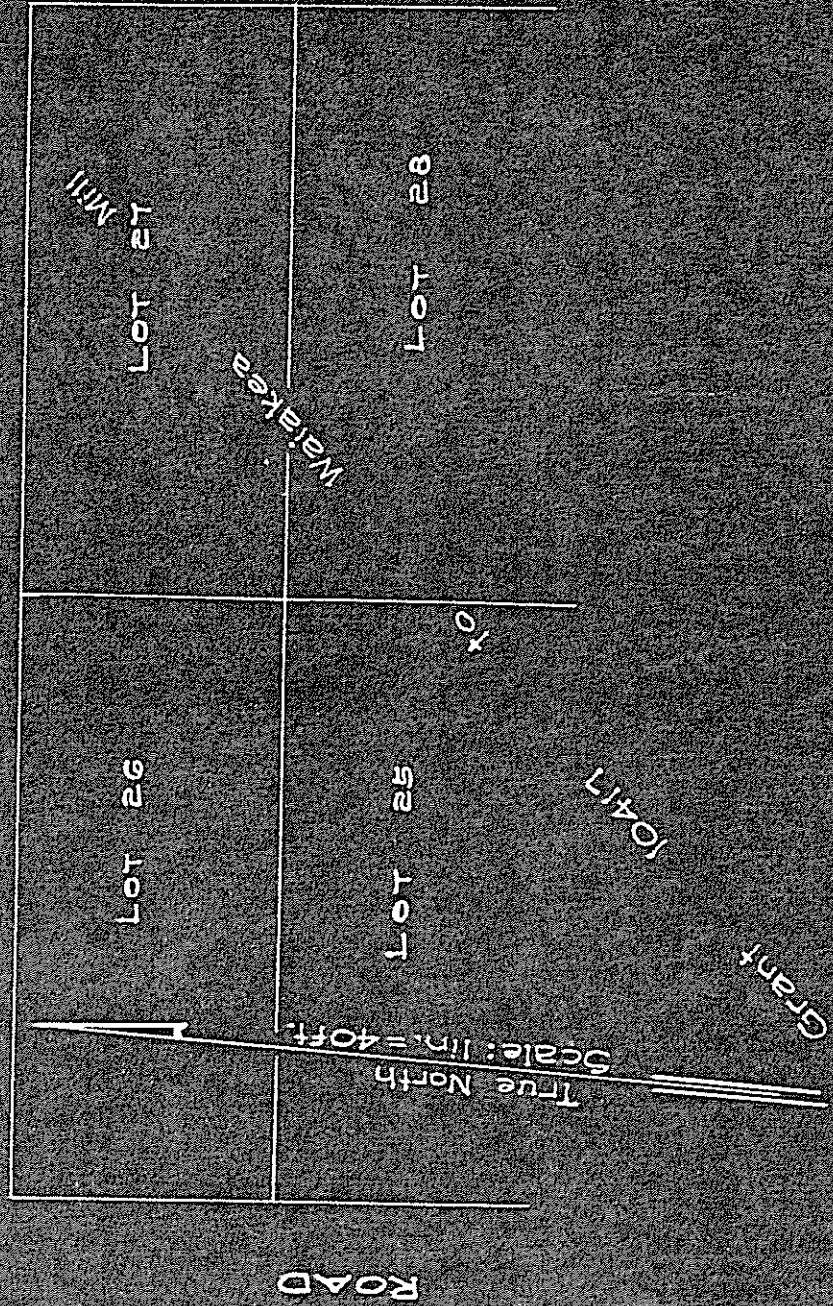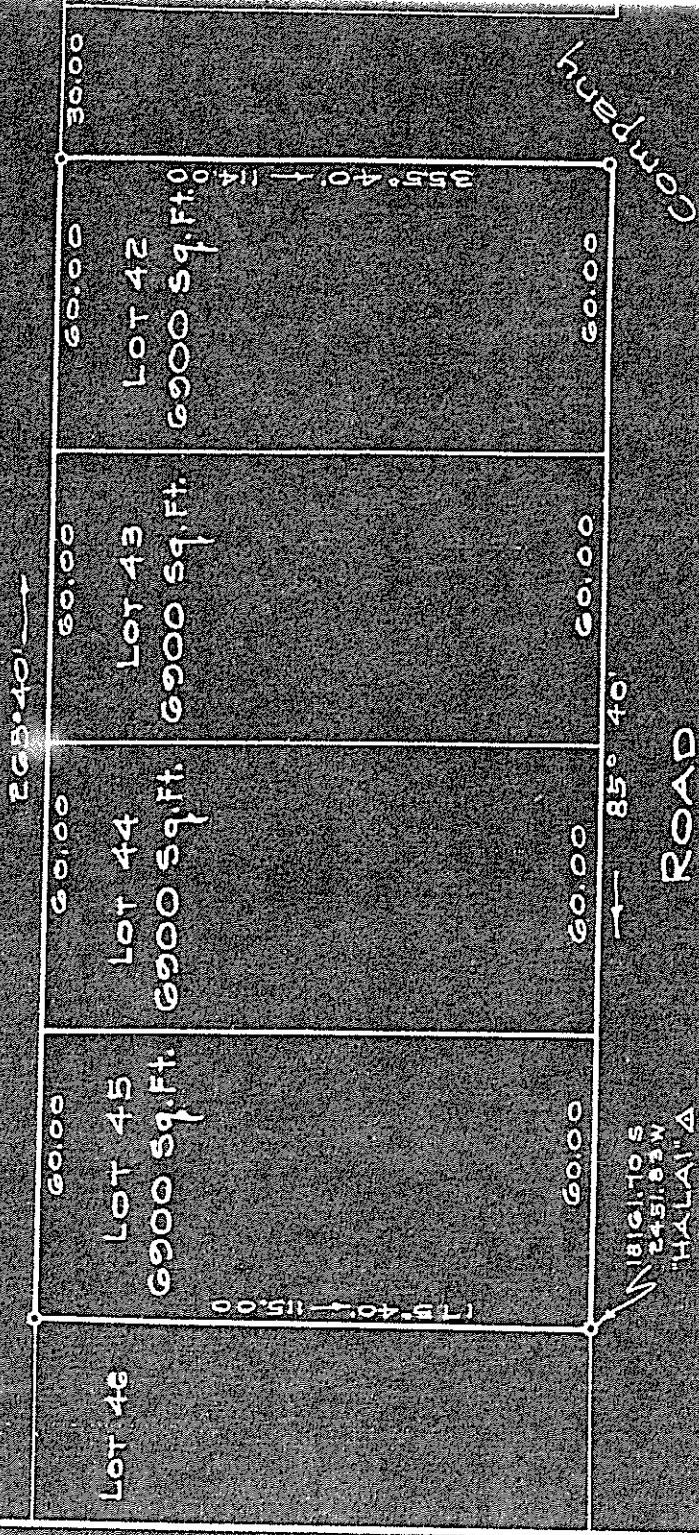

LOTS 42 to 45
CAMP HOUSE LOTS
WAIKAE, SOUTH HILO, HAWAII.
Scale: 1 in. = 40 ft.


Lot 1004-A

Government Land

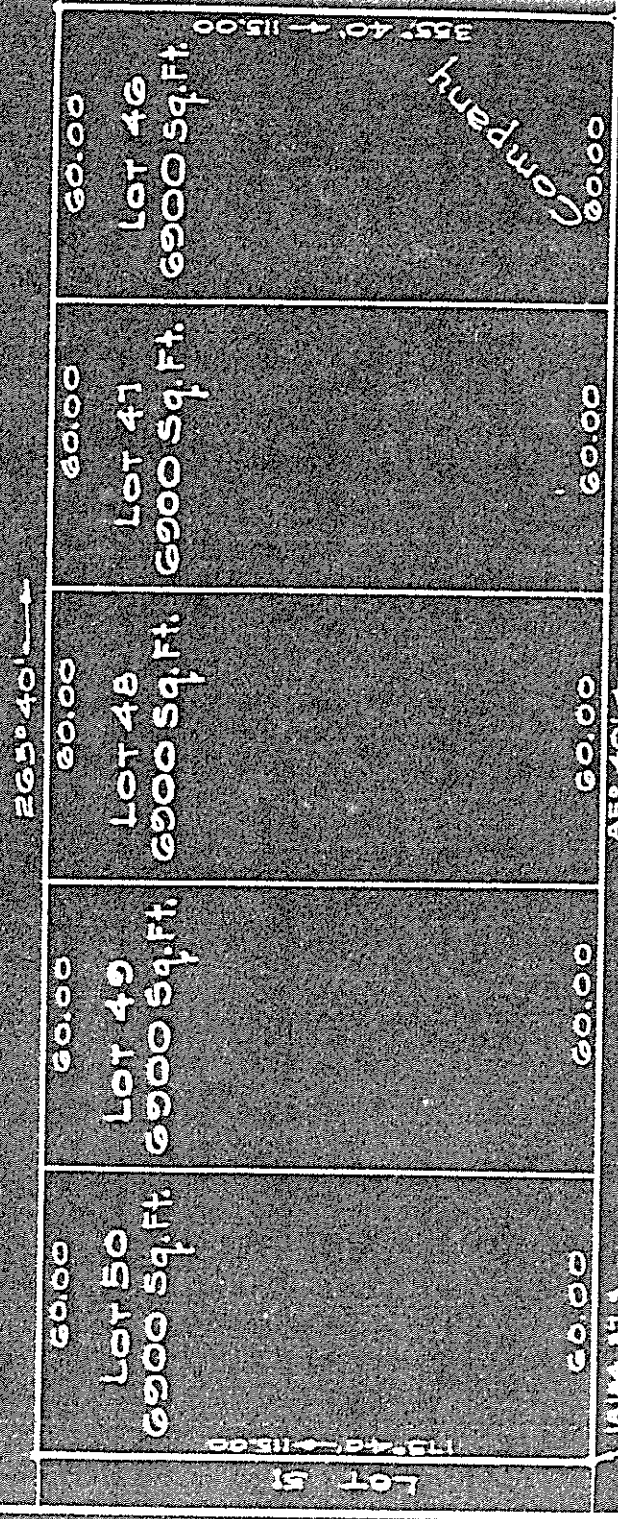

ROAD

Mill

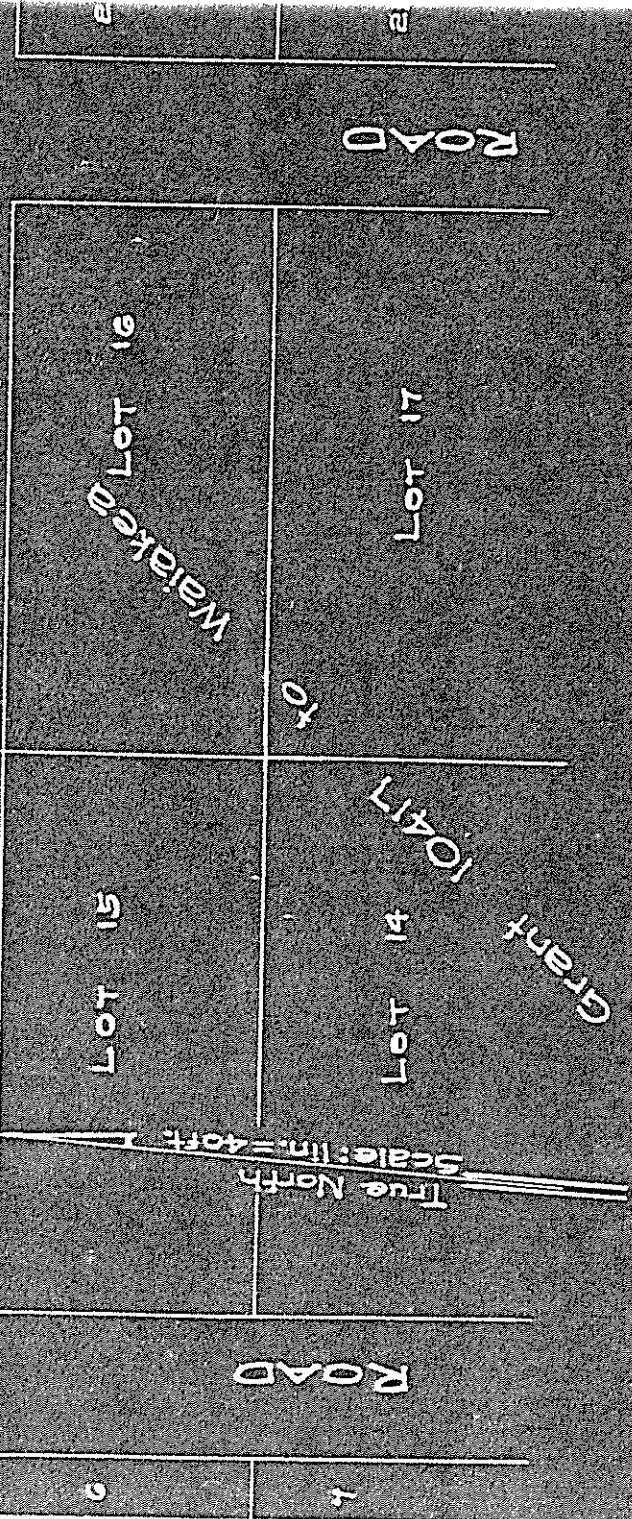

ROAD

ROAD

Lots 46 to 50
CAMP HOUSE LOTS
WAIAKEA, SOUTH HILO, HAWAII.
 Scale: 1 in. = 40 ft.

ROAD 6 WEST (30 FT. WIDE)

LOT 1004-A
Government Land

265°40' →



60.00

LOT 54
6900 Sq. Ft.

60.00

60.00

175°40' → 115.00

175°40' → 115.00

175°40' → 115.00

175°40' → 115.00

175°40' → 115.00

175°40' → 115.00

175°40' → 115.00

175°40' → 115.00

175°40' → 115.00

175°40' → 115.00

175°40' → 115.00

175°40' → 115.00

175°40' → 115.00

175°40' → 115.00

175°40' → 115.00

175°40' → 115.00

175°40' → 115.00

175°40' → 115.00

175°40' → 115.00

175°40' → 115.00

175°40' → 115.00

175°40' → 115.00

175°40' → 115.00

175°40' → 115.00

175°40' → 115.00

175°40' → 115.00

175°40' → 115.00

175°40' → 115.00

175°40' → 115.00

175°40' → 115.00

175°40' → 115.00

175°40' → 115.00

175°40' → 115.00

175°40' → 115.00

175°40' → 115.00

175°40' → 115.00

175°40' → 115.00

175°40' → 115.00


175°40' → 115.00

175°40' → 115.00

175°40' → 115.00

ROAD

MINI

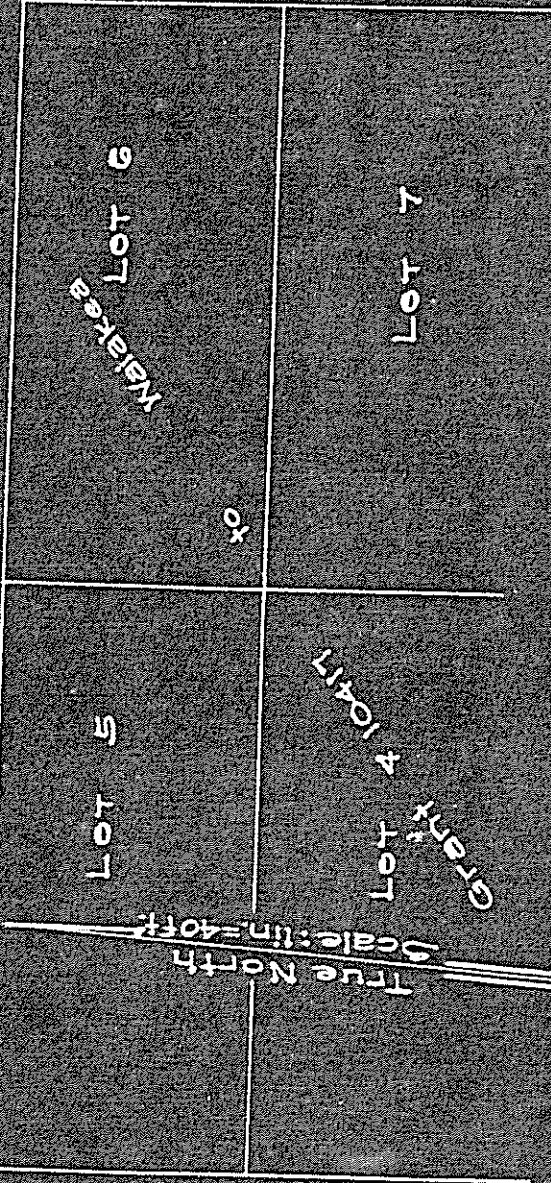

LOT 5

LOT 6

LOT 7

LOT 4

LOT 5

LOT 6

LOT 7

LOT 4

LOT 5

LOT 6

LOT 7

True North
Scale: 1 in. = 40 ft.

ROAD

LOTS 51 to 54
CAMP 6 HOUSE, LOTS
WAIAKEA, SOUTH HILO, HAWAII.
Scale: 1 in. = 40 ft.

TAX MAP KEY: 2-4-05 (71) SURVEY DEPARTMENT TERRITORY OF HAWAII

Carton 224

T.K.H. 12-10-21