


GRANT 6192

GRANT 4036

LOT 6

Portion of Grant 4872  
Line of Trees and Fence  
Portion of Grant 4036

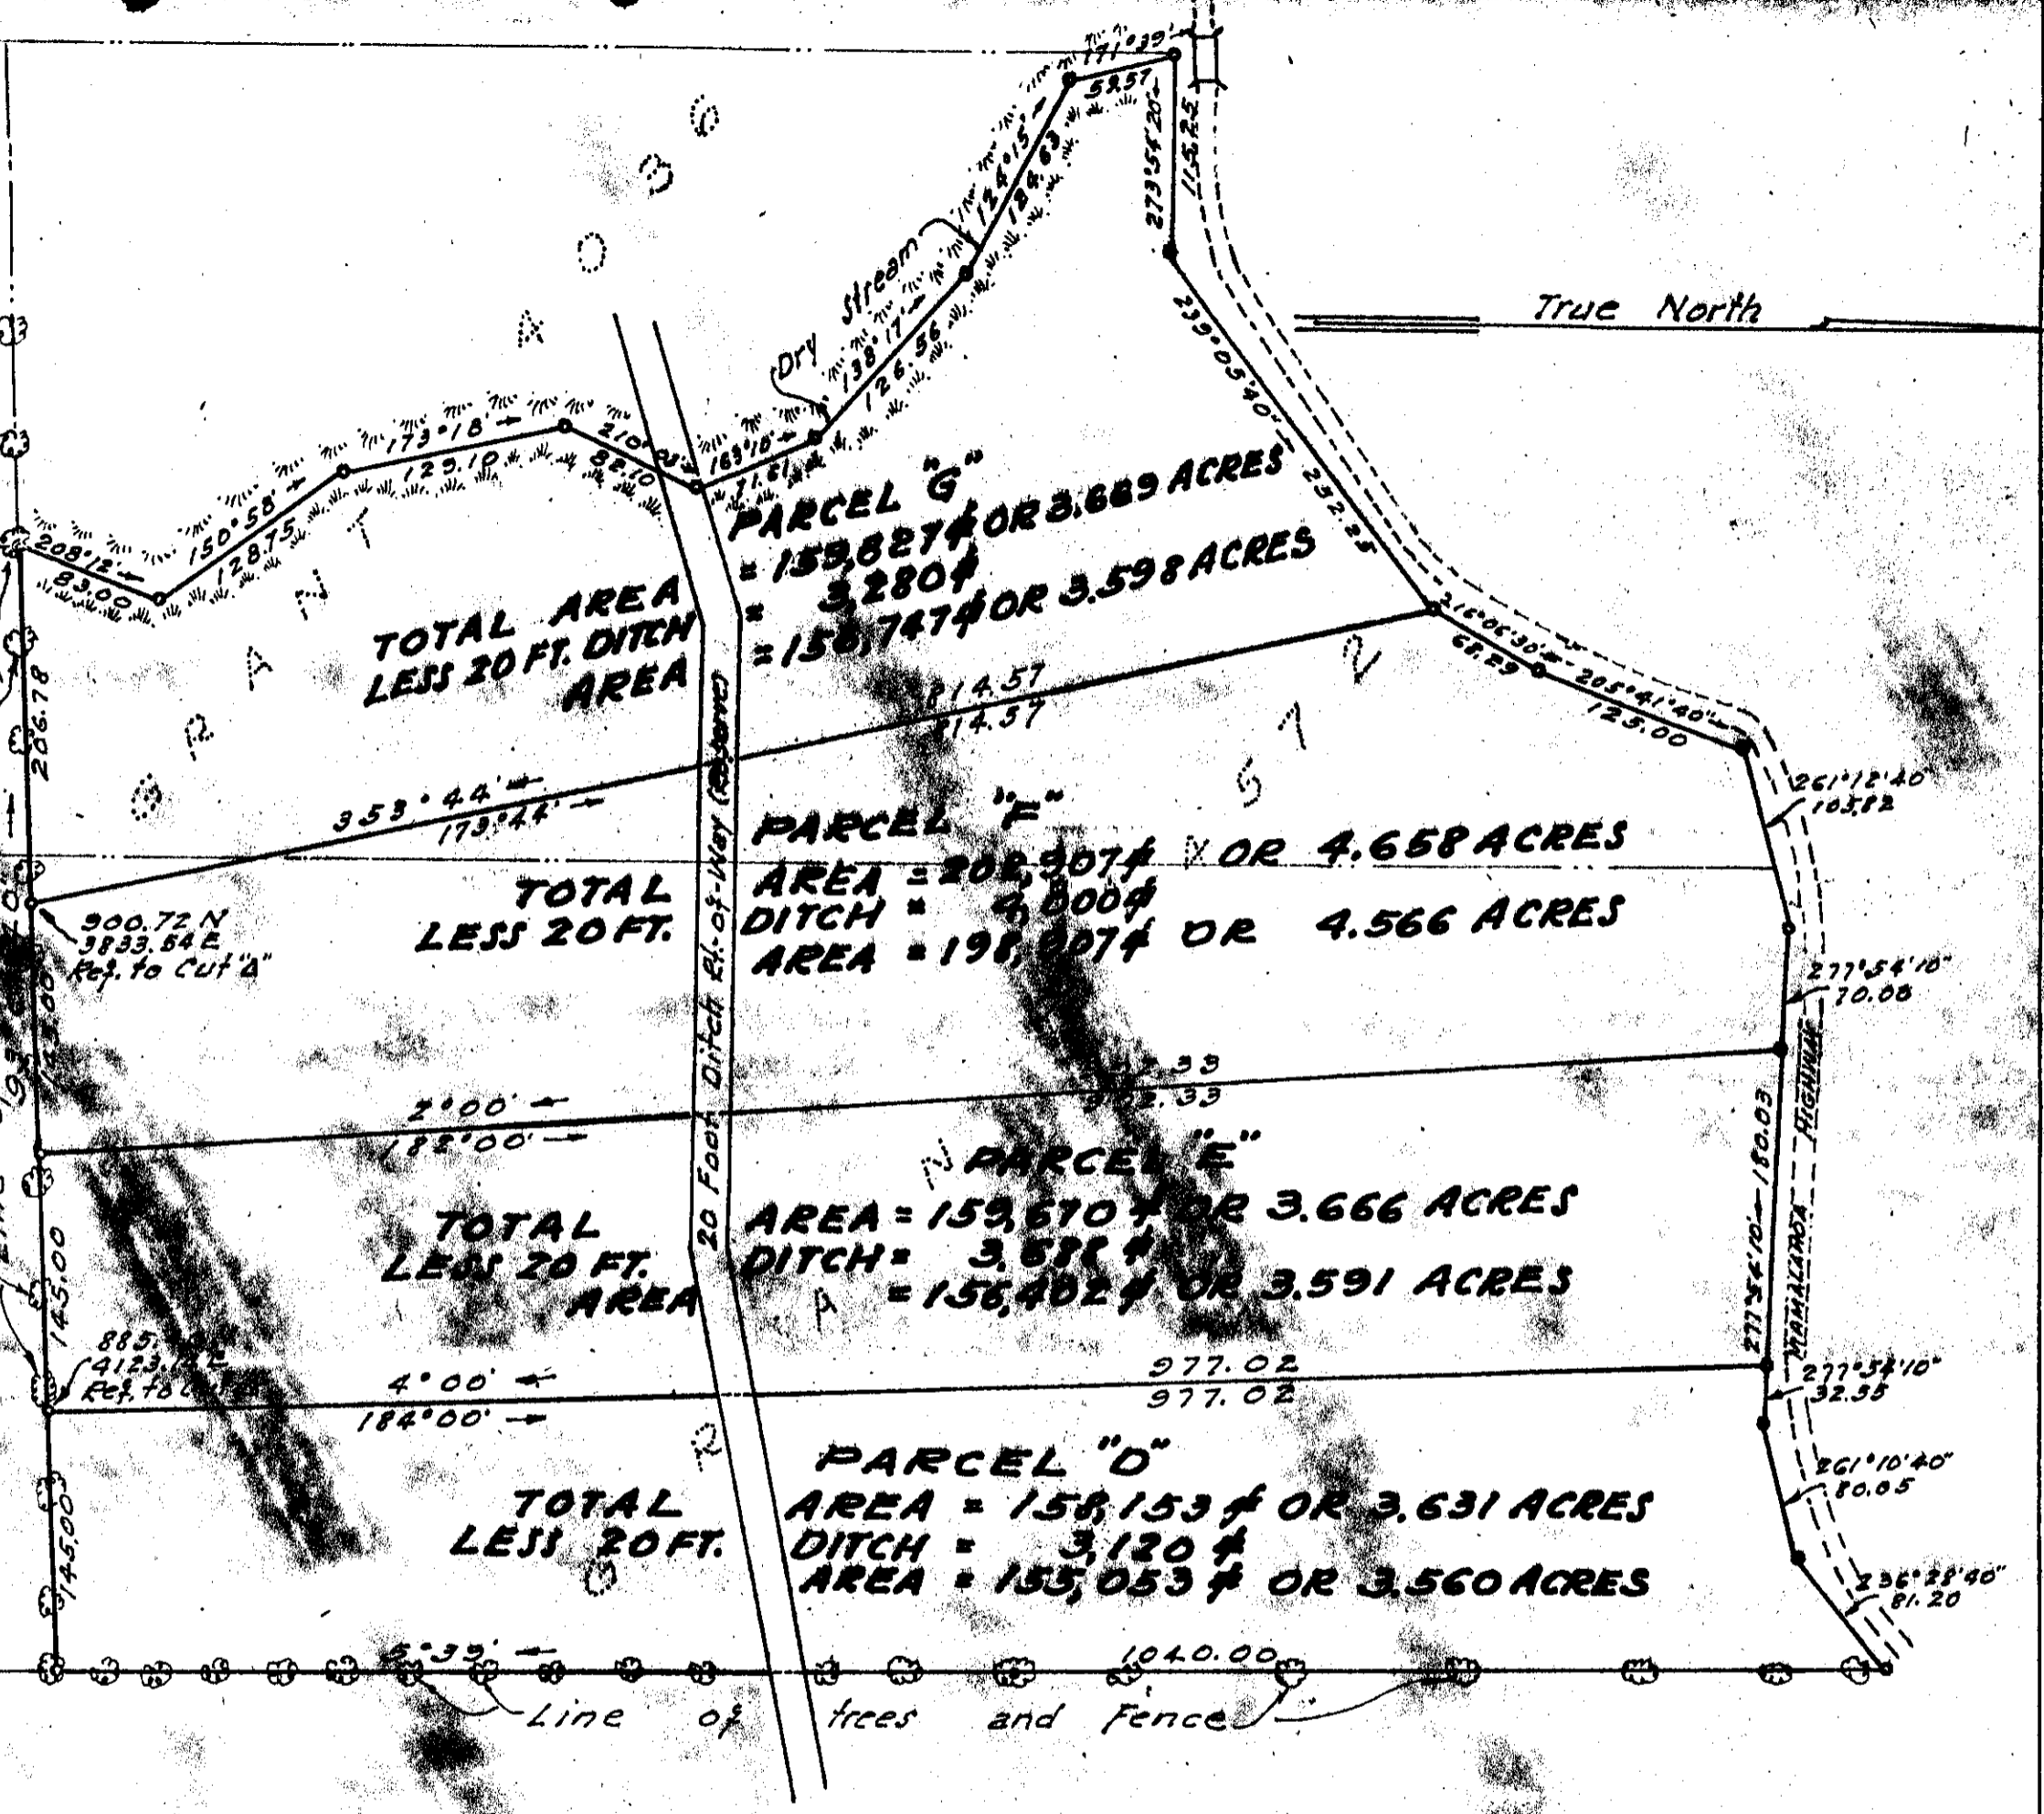

PARCEL "G"  
 = 159,627# OR 3.689 ACRES  
 = 3,280#  
 = 158,747# OR 3.598 ACRES

TOTAL AREA LESS 20 FT. DITCH AREA

PARCEL "F"  
 AREA = 202,307# OR 4.658 ACRES  
 DITCH = 3,800#  
 AREA = 198,007# OR 4.566 ACRES

TOTAL LESS 20 FT. AREA

PARCEL "E"  
 AREA = 159,670# OR 3.666 ACRES  
 DITCH = 3,577#  
 AREA = 156,402# OR 3.591 ACRES

TOTAL LESS 20 FT. AREA

PARCEL "D"  
 AREA = 158,153# OR 3.631 ACRES  
 DITCH = 3,120#  
 AREA = 155,053# OR 3.560 ACRES

TOTAL LESS 20 FT. AREA

**PLAN SHOWING  
 SUBDIVISION OF A PORTION OF  
 GRANT 4872 AND GRANT 4036  
 AHUALOA HOMESTEADS**

Hamakua, Hawaii T.H.  
 Scale: 1" = 100 Ft. Oct. 18, 1947  
 Survey & Plan by W. K. Kamau Jr.

Subdivision Approved  
 By: *John C. [Signature]* Oct. 18, 1947  
 Chief Engineer  
 County of Hawaii