


LOT 202
92.10806

LOT 202
Territory of Hawaii

LOT 901 GRANT 8762
D. BRUNCO (OWNER)

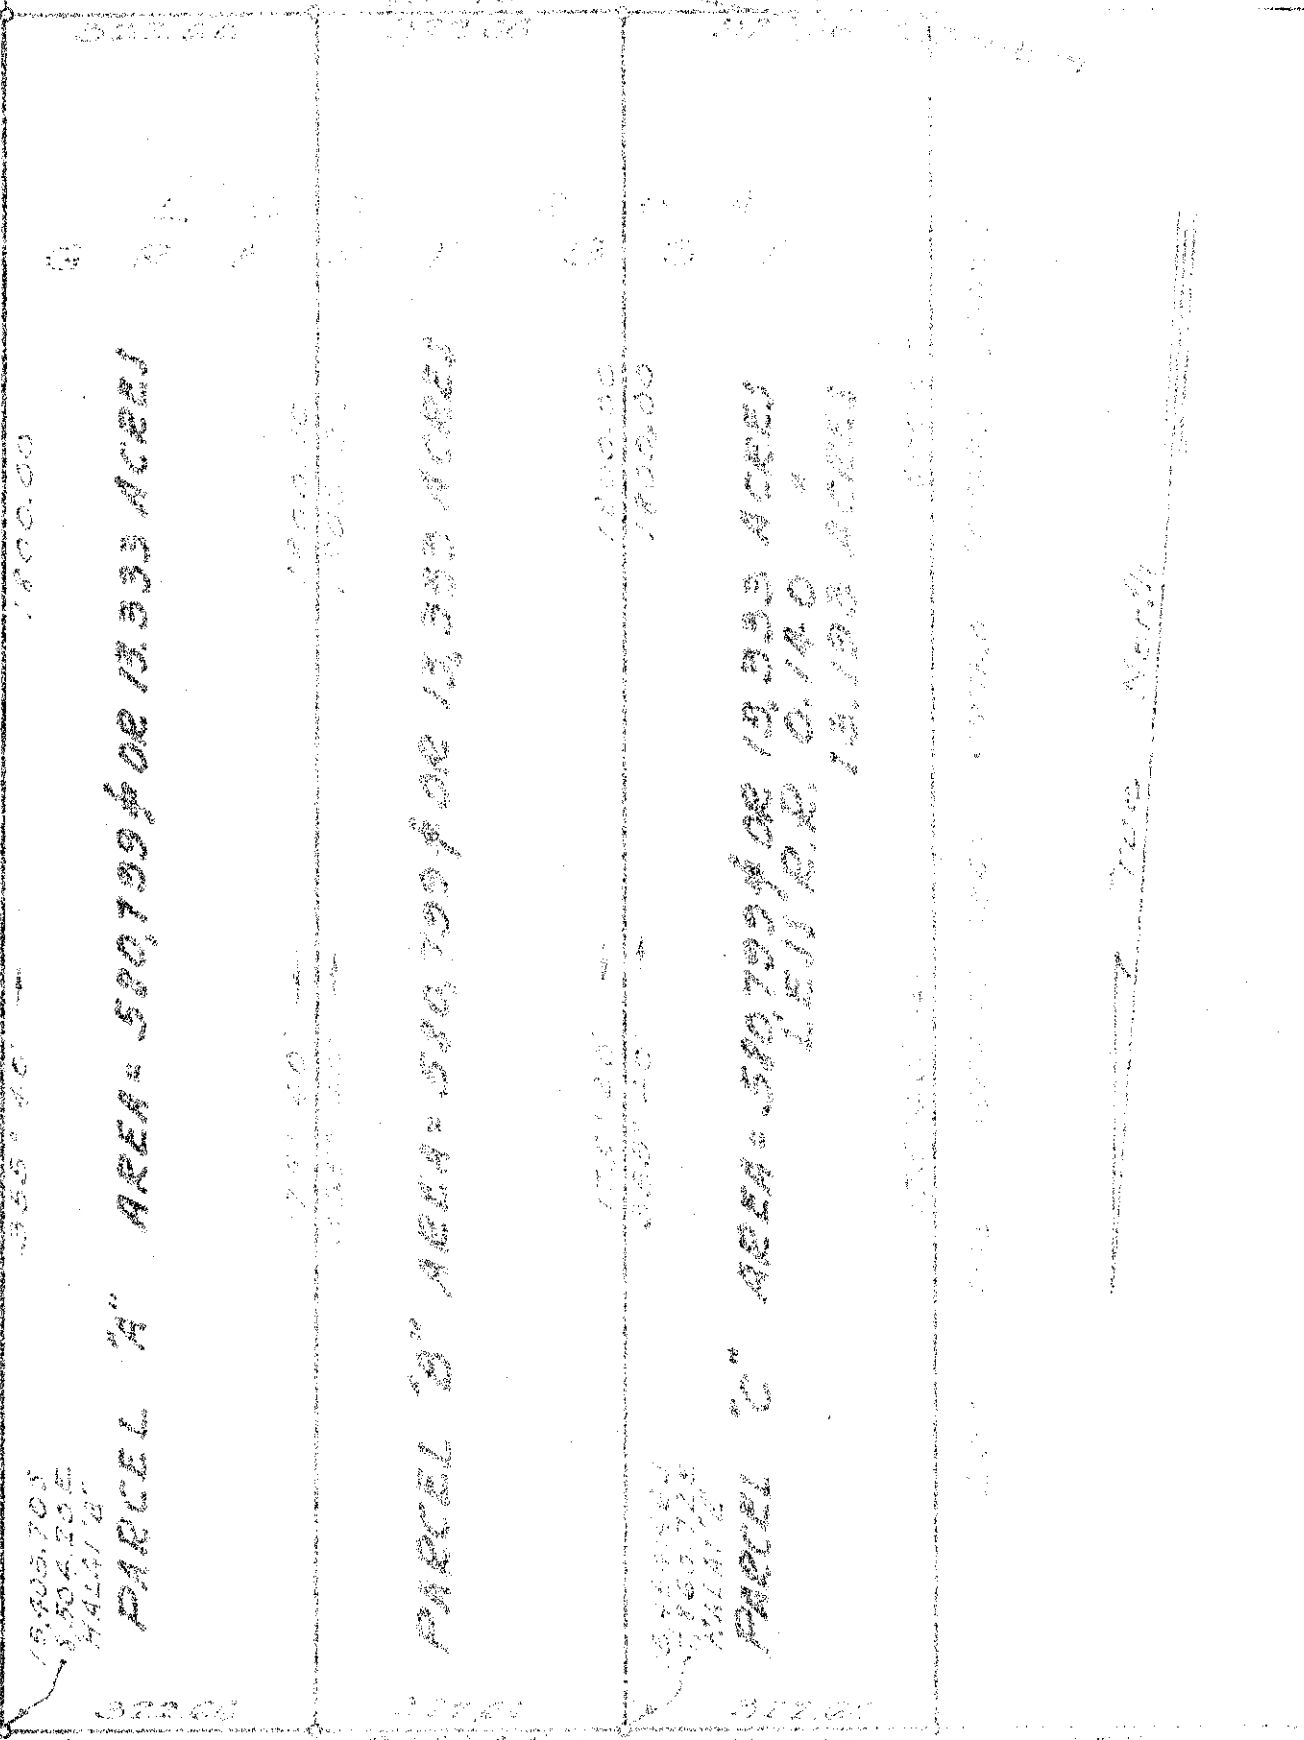

PARCEL "A" AREA = 580,799.408 13.333 ACRES

PARCEL "B" AREA = 580,799.408 13.333 ACRES

PARCEL "C" AREA = 580,799.408 13.333 ACRES
LEWIS R.R. 0.148
13.193 ACRES

MAIN DRAWING
 SUBDIVISION OF LOT 202 GRANT 8762
 MALAKA HOMESTEAD
 SOUTH HILLO, HAWAII IS.
 Scale - 1" = 1000' Nov. 19, 1901
 Surveyed & Plotted by W.K. Kamau, Jr.

RECORDED APPROVED

W.K. Kamau, Jr.
 Surveyor
 Honolulu, Hawaii