

GRANT 4487 TO J. MARTIN LEE

6

GRANT 4436 TO GEO. MUMBY

True North
Scale: 1 in. = 100 Ft.

4 TO MARY K. NAILIMA

TO WM. B. NAILIMA

GRANT 6337 TO MIKOANA

7

1493.46

118.38


8

GRANT 4971 TO KAHILI



PLAN SHOWING
 SUBDIVISION OF GRANT 4822 TO MARY K. NAILIMA
 AND GRANT 7583 TO WM. B. NAILIMA
 OLAHA HOMESTEAD RESERVATION LOTS
 Oloa, Puna, Hawaii
 Survey and plan by Chas. L. Murray & J.N. Smith
 1943-1944

True North
Scale: 1 in. = 200 Ft.

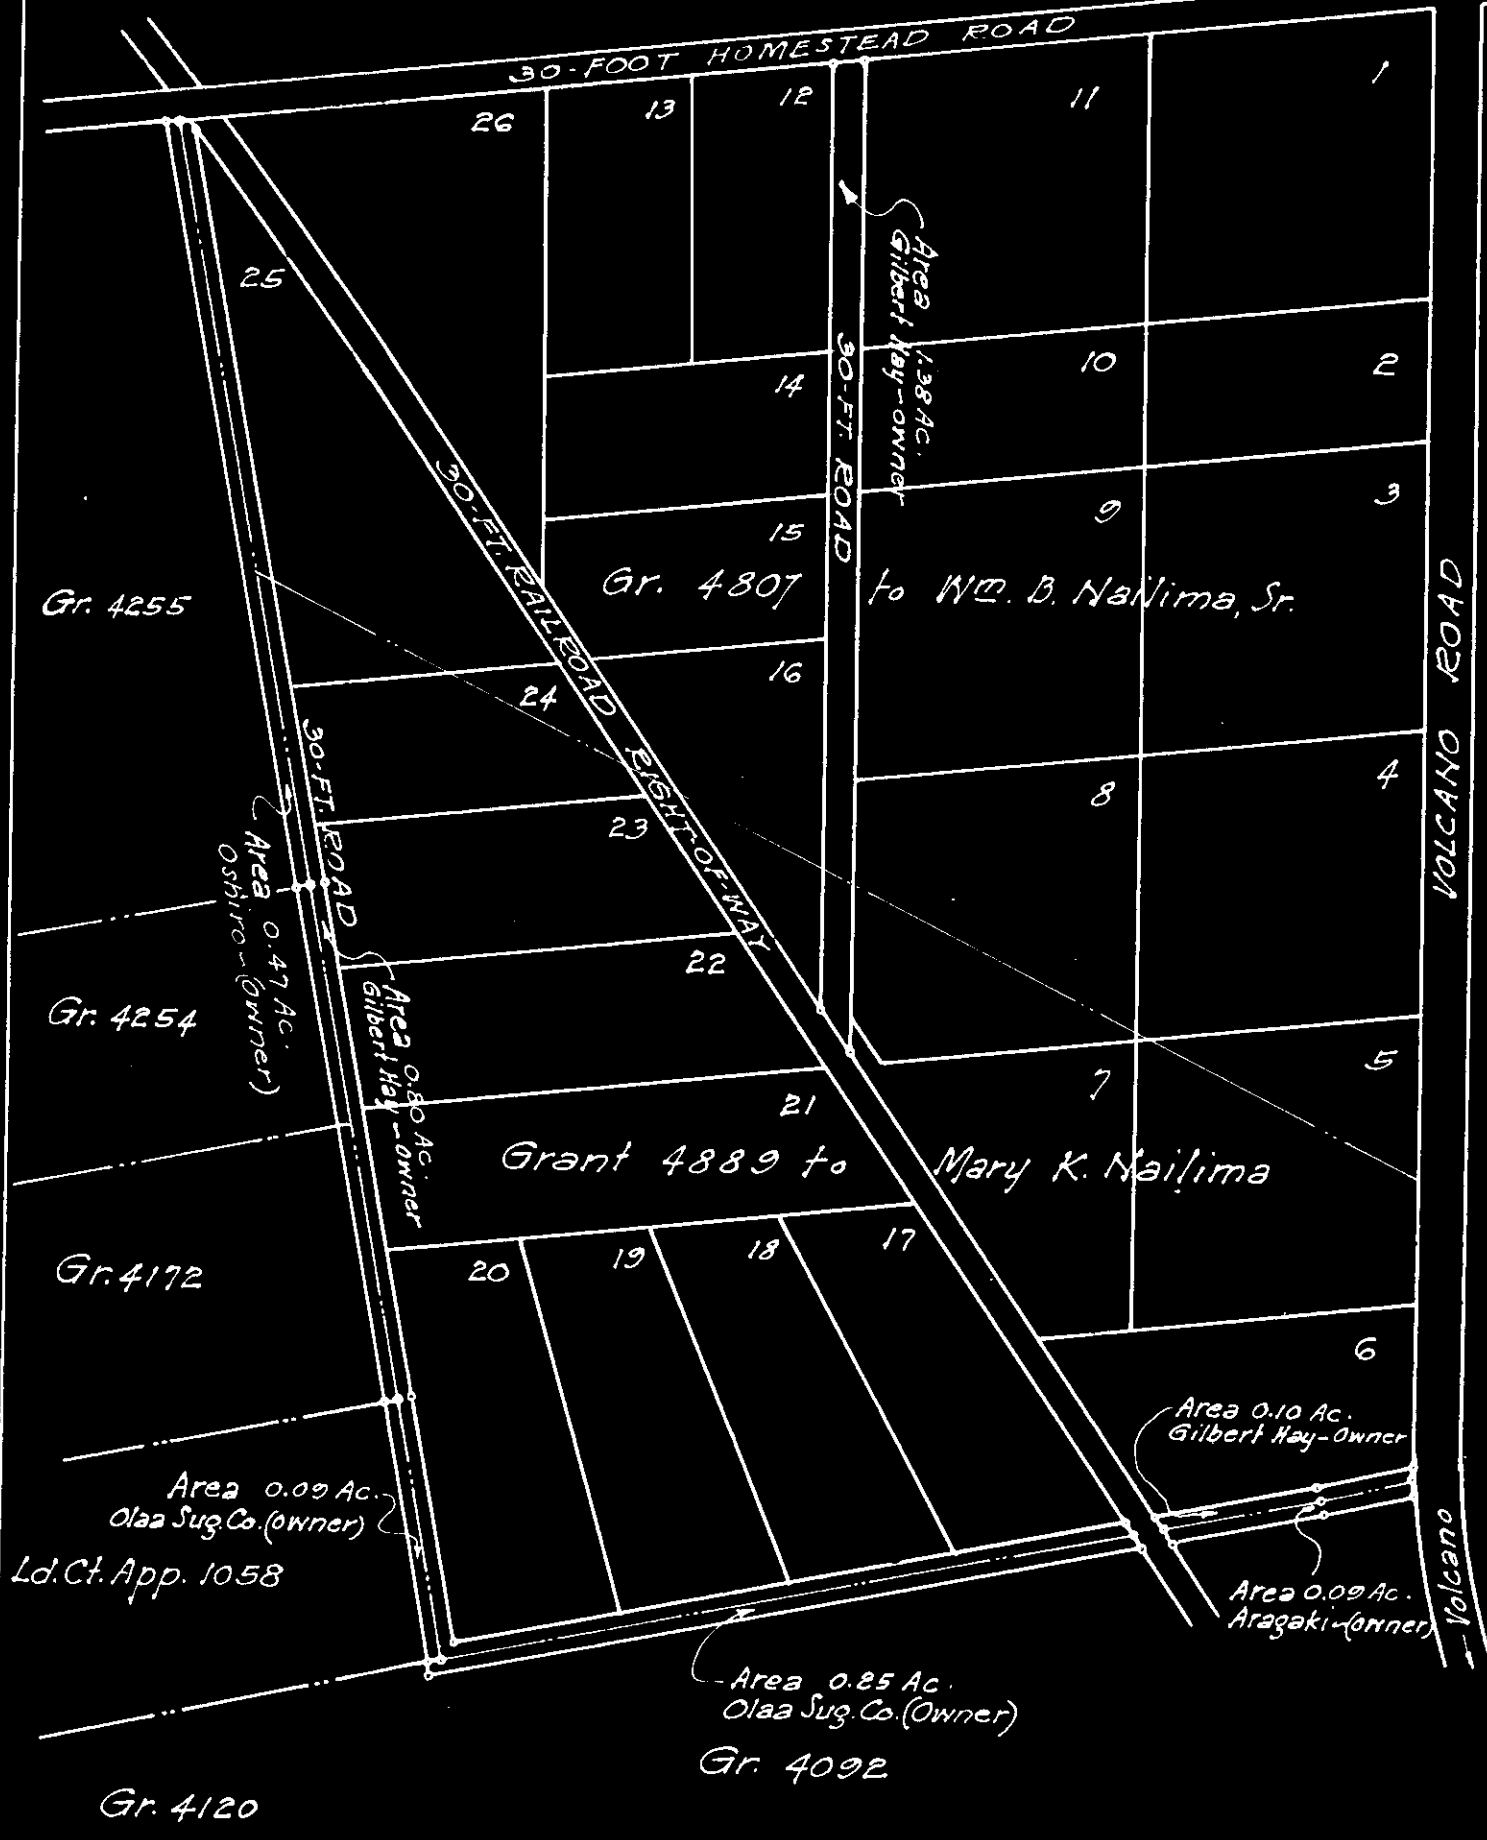

HAY SUBDIVISION
14-Miles, Volcano Road
Olaa, Puna, Hawaii
Scale: 1 in. = 200 Ft.

By: Chas. L. Murray, Nov. 4, 1944.