


HAUNANI

(PRETTY SNOW)

VOLCANO HOUSE LOTS

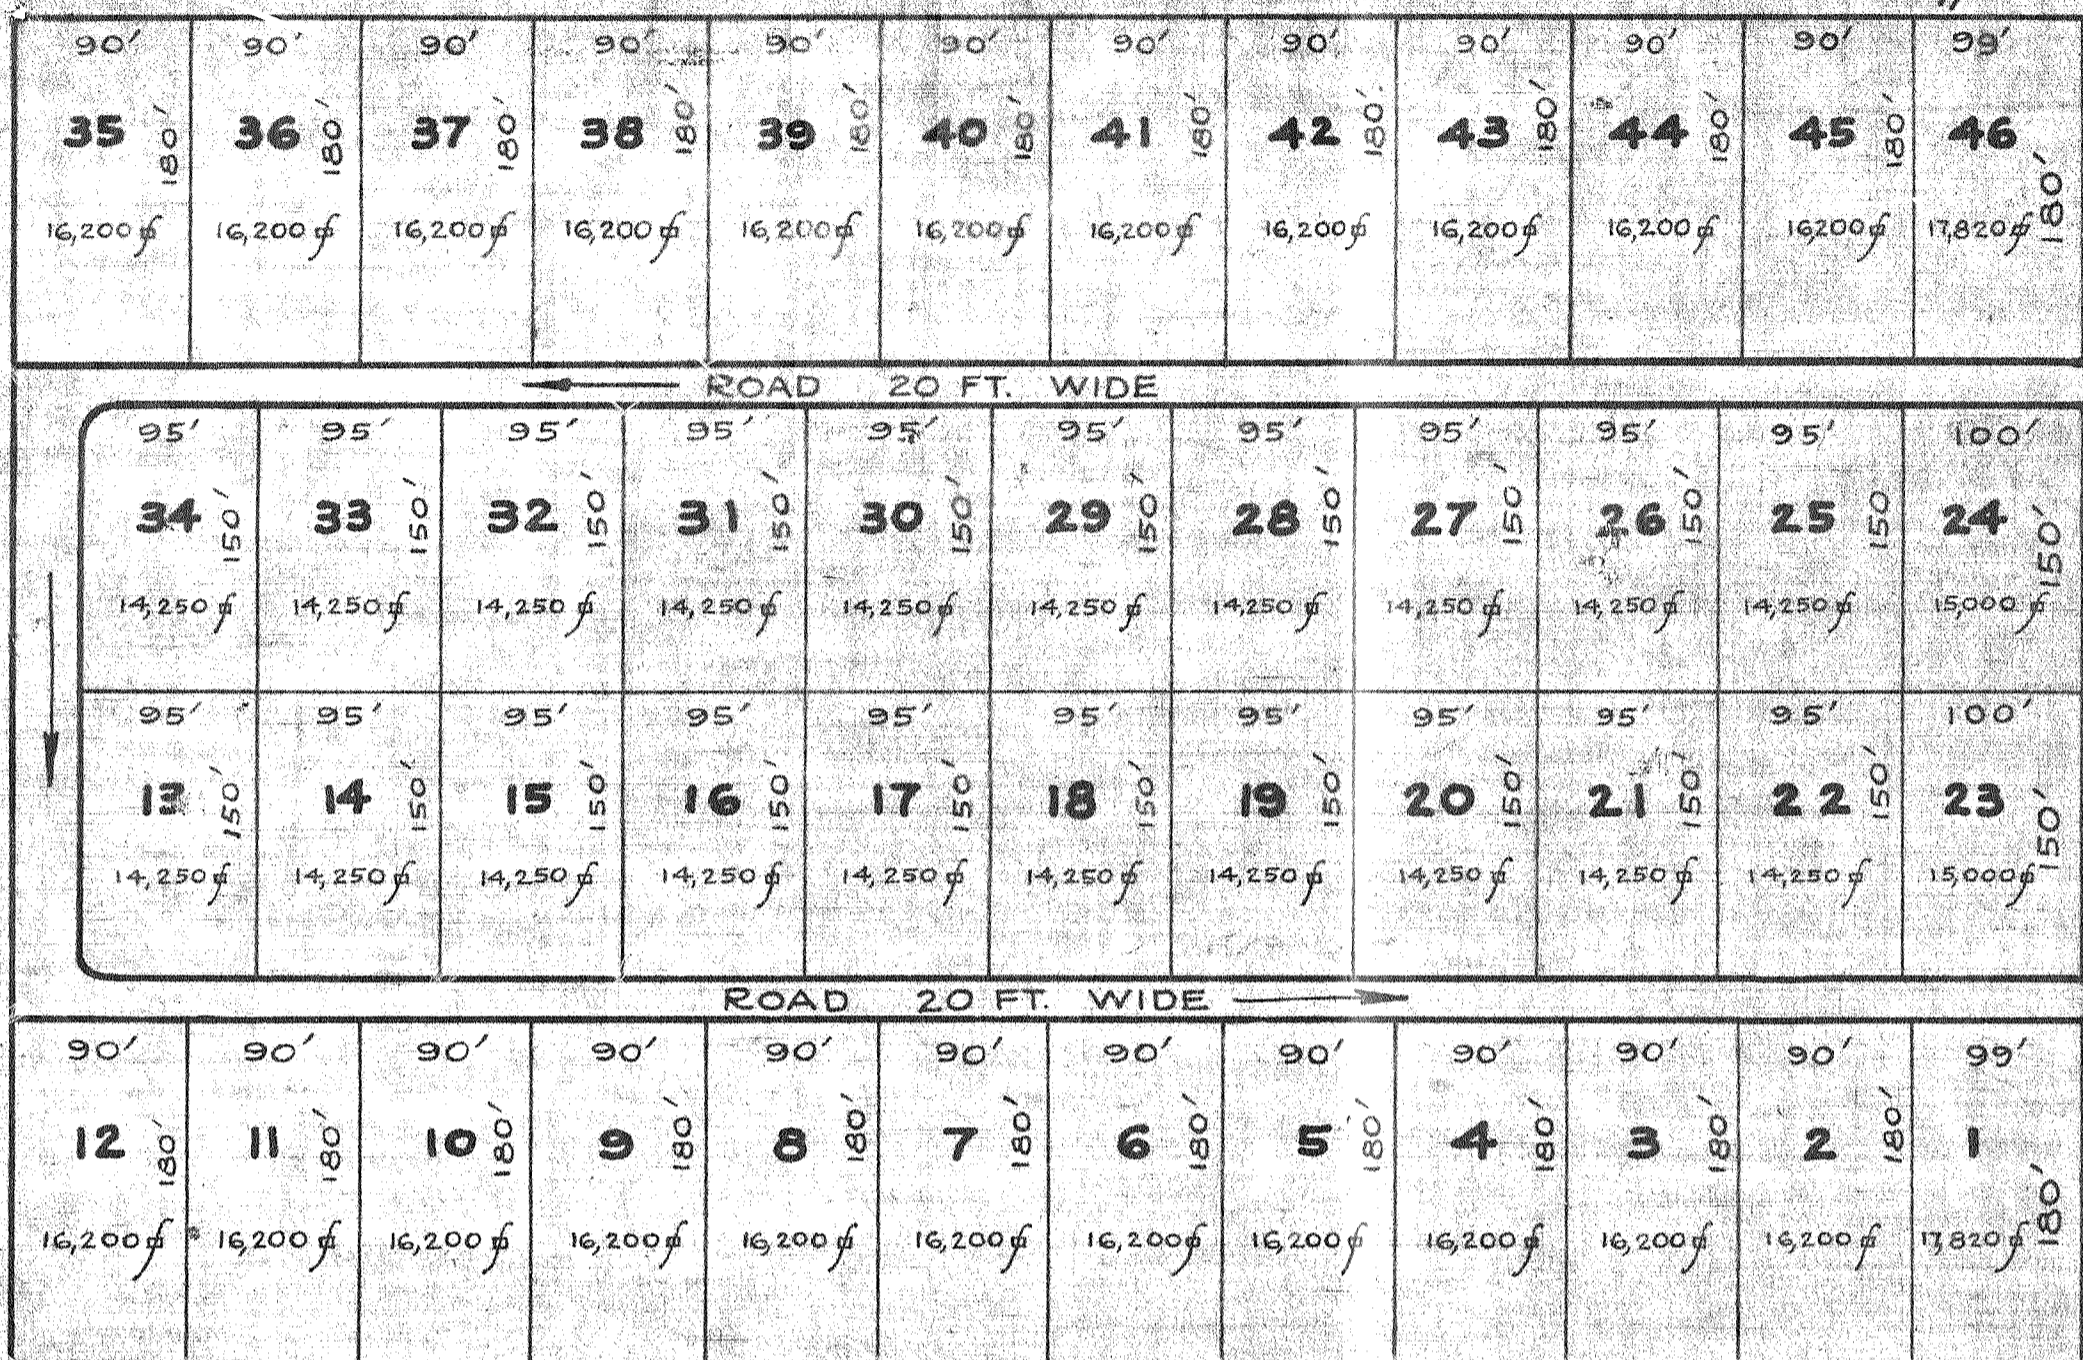

- 22 lots — Nos. 2 to 12 and 35 to 45
each 90'x180' (16,200 sq. ft.) \$375.00 each
- 2 lots — Nos. 1 and 46
each 99'x180' (17,820 sq. ft.) \$425.00 each
- 20 lots — Nos. 13 to 22 and 25 to 34
each 95'x150' (14,250 sq. ft.) \$325.00 each
- 2 lots — Nos. 23 and 24
each 100'x150' (15,000 sq. ft.) \$375.00 each

December 2, 1926

The First Trust Co. of Hilo, Ltd.

HAUNANI

(PRETTY SNOW)

VOLCANO HOUSE LOTS

Select-Secluded

Scale 1"=100'



To Volcano

VOLCANO ROAD

PETER LEE