


3142
59
1

VOLCANO FARM LOT 1

42.5100
R. 114628

31.813
R. 98557

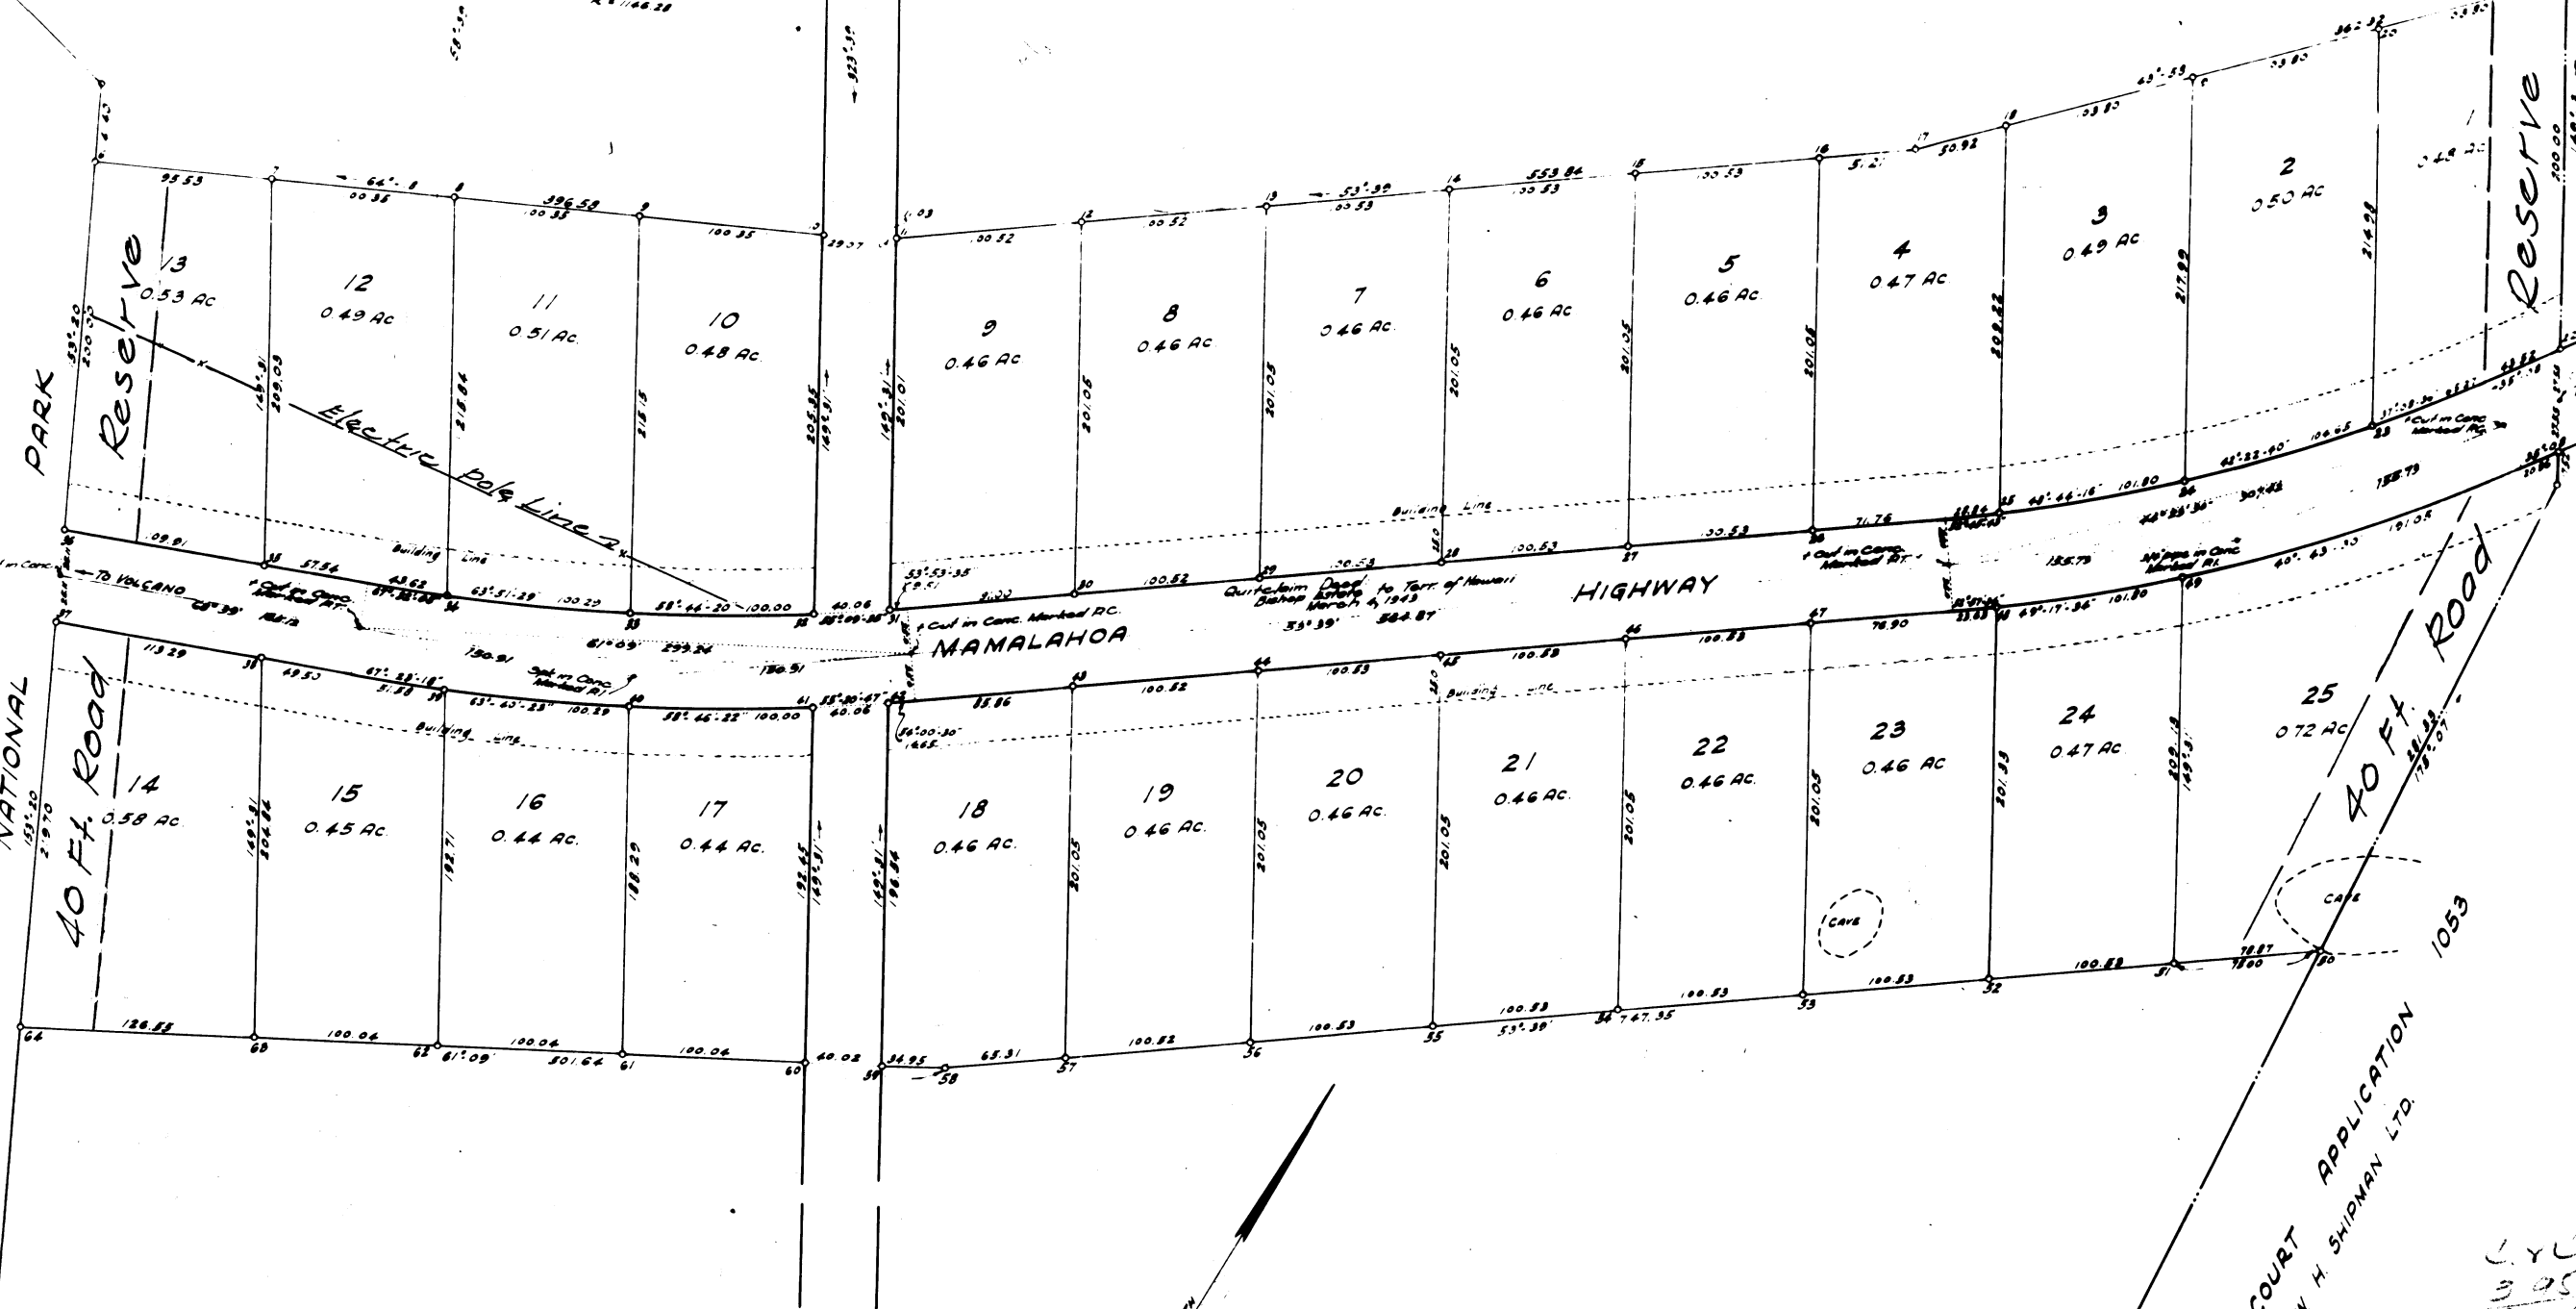

HAWAII
NATIONAL
40 FT. Road

PARK
Reserve

Electric Pole Line

MAMALAHOA

HIGHWAY

40 FT. Road

Reserve

TERRITORY OF HAWAII
CLEAR FOREST DARK RESERVE

TRUE NORTH

VOLCANO HOUSE LOTS
 KEAUHOU-KAU-HAWAII
 SCALE: 1 INCH = 50 FEET.
 G. PODMORE OCT. 1939.
 F.B. 372 FOLDER CALC.
 LCAN 7713 RP 4475 AP 11 TO V. KAMAMALU
 ALL CIRCLES AND CIRCLES WITH NUMBERS
 DENOTE PIPES IN CONCRETE.
 0 25 50 100 150 200
 Scale.

LAND COURT APPLICATION
 W. H. SHIPMAN LTD.

LYC
 3.05
 8.19

3142
 59
 1