


FIGURE 2 - SITE PLAN

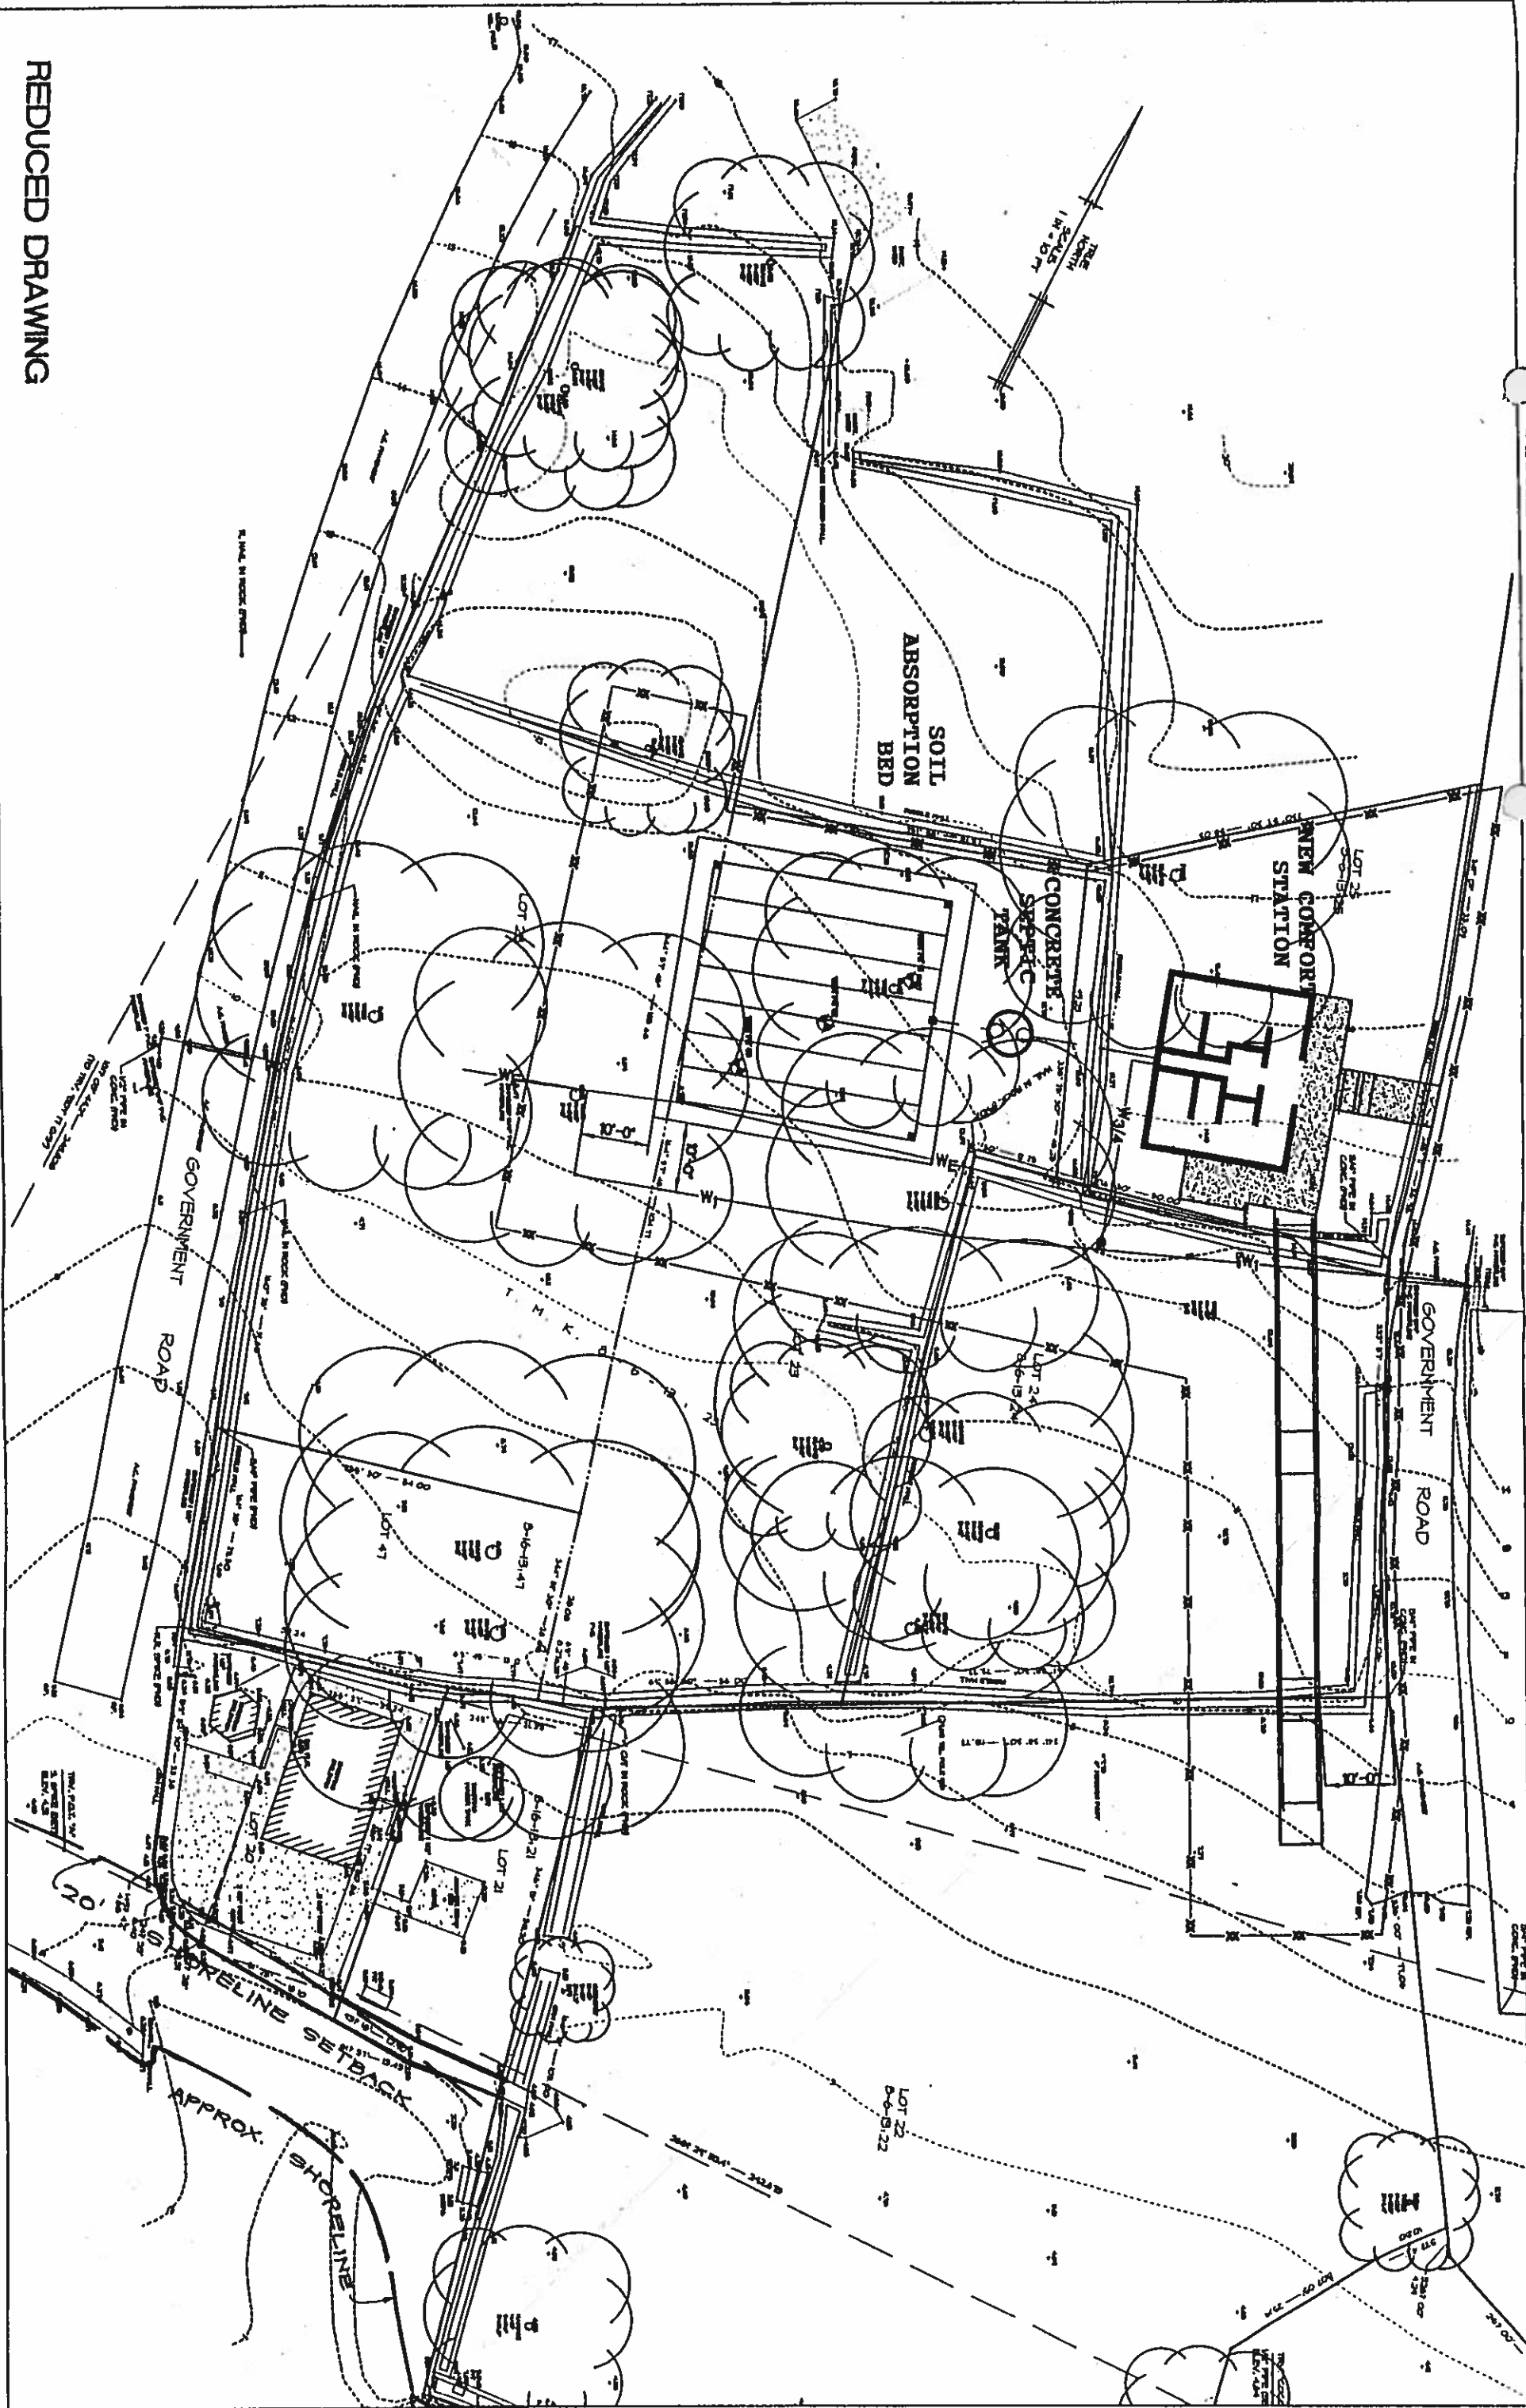

REDUCED DRAWING