


An Agricultural Planned Unit Development

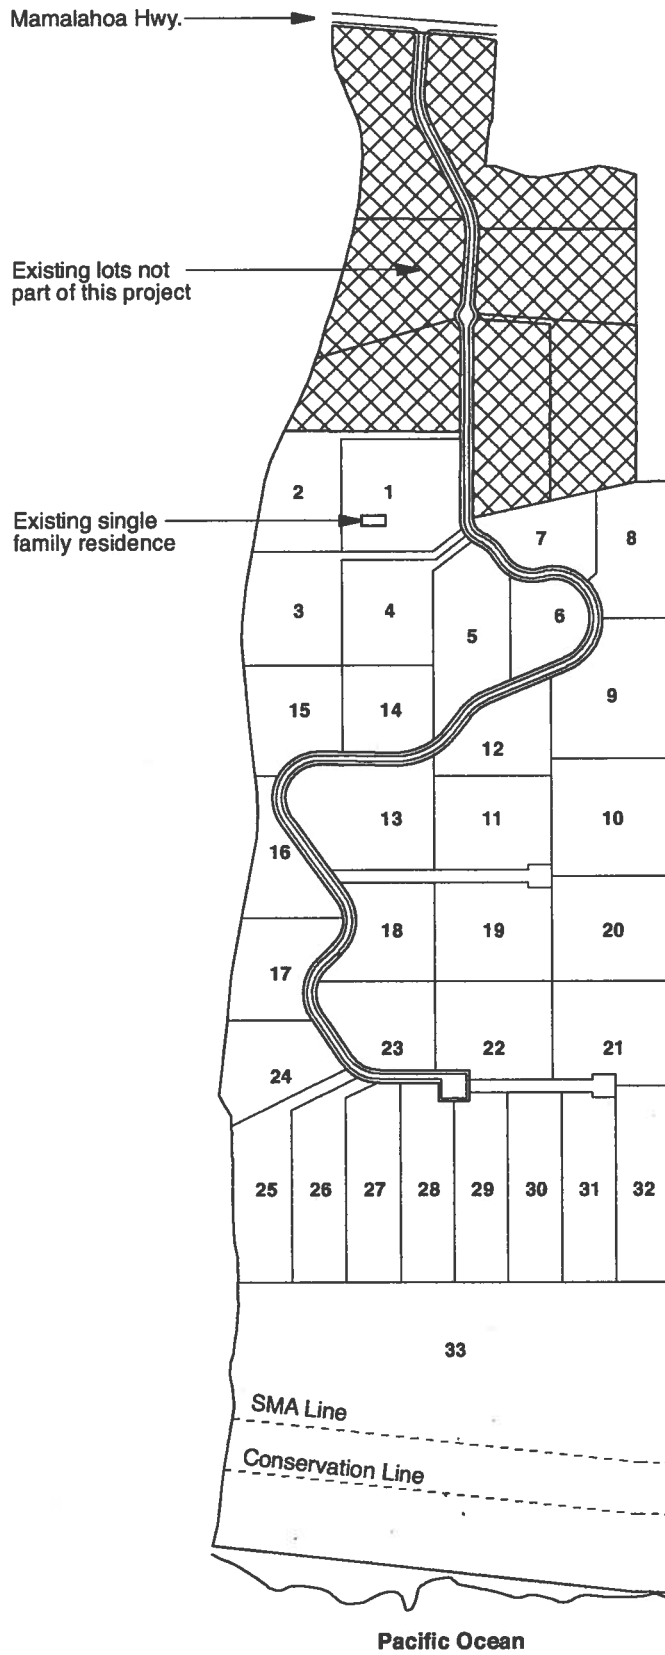

PROJECT INFORMATION

PROJECT TMK TMK: (3) 8-7-13: 6
 AREA OF SITE 167.814 ACRES
 STATE LAND USE AGRICULTURAL CONSERVATION
 COUNTY ZONING AG-5
 NUMBER OF LOTS 33 LOTS
 (all lot sizes are approximate)

LOT 1	4.52 ACRES
LOT 2	3.52 ACRES
LOT 3	4.14 ACRES
LOT 4	3.45 ACRES
LOT 5	3.91 ACRES
LOT 6	2.12 ACRES
LOT 7	2.41 ACRES
LOT 8	3.29 ACRES
LOT 9	4.90 ACRES
LOT 10	4.78 ACRES
LOT 11	3.75 ACRES
LOT 12	2.75 ACRES
LOT 13	4.87 ACRES
LOT 14	2.67 ACRES
LOT 15	3.11 ACRES
LOT 16	2.39 ACRES
LOT 17	3.00 ACRES
LOT 18	3.06 ACRES
LOT 19	3.93 ACRES
LOT 20	4.24 ACRES
LOT 21	4.06 ACRES
LOT 22	3.86 ACRES
LOT 23	3.09 ACRES
LOT 24	3.00 ACRES
LOT 25	3.79 ACRES
LOT 26	3.56 ACRES
LOT 27	3.64 ACRES
LOT 28	3.62 ACRES
LOT 29	3.50 ACRES
LOT 30	3.54 ACRES
LOT 31	3.50 ACRES
LOT 32	3.89 ACRES
LOT 33	44.09 ACRES

